

H & M SURVEYING & ASSOCIATES, INC.


PHONE: (713) 524-1500
 FAX: (713) 524-8860

Firm Reg. No. 10009300

P.O. BOX 980068
 HOUSTON, TEXAS 77098-0068

Miles Garrett Williams
 Rachel Barnett Williams

CCFN: P390370

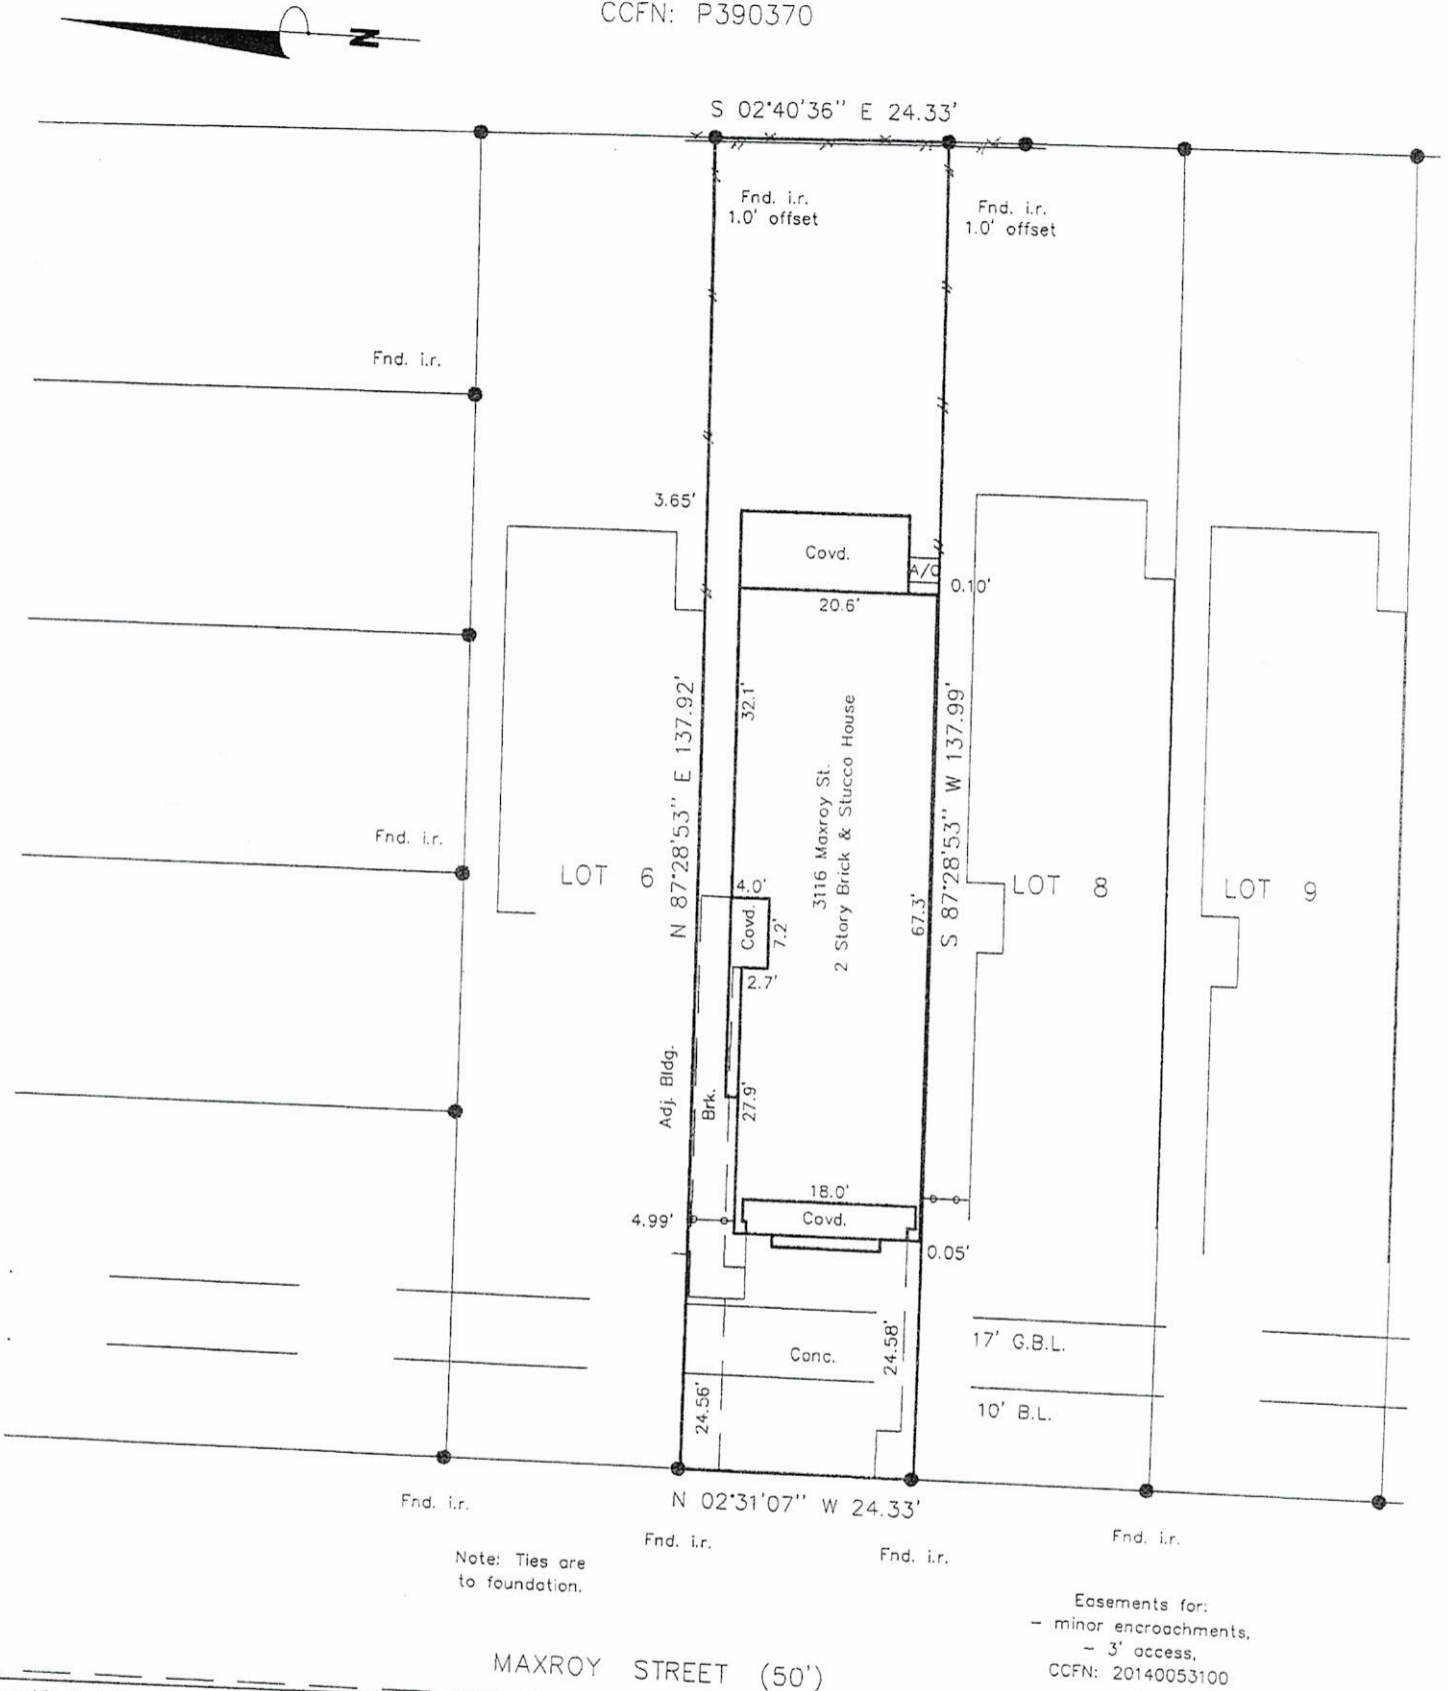

I certify that the above plat is a true representation of a survey made on the ground under my supervision of

Lot 7 Block 1 in MAXROY STREET GARDENS
 recorded in Vol. PC 660126 Page of the MAP Records of HARRIS County, Texas

and out of the Survey, Abstract No.

Purchaser MILES WILLIAMS & RACHEL WILLIAMS

GF# 7175-15-1290 Date 11-13-2015 FB#

Bearing Reference PLAT, Scale 1"=20', Job No.

This Property is located in flood insurance rate map zone X
 as per map 48201C 670M, dated 2014

Note: This survey is provided to, and for the benefit of, TX-AMERICAN
 or transaction is not authorized, and is a violation of federal copyright law. The certification placed hereon is void under any such unauthorized circumstances.

Any re-distribution, copying, or use for any other purpose



P. Hurley