

DANFORTH WAY

This property does not lie in the 100 Year Flood Plain as per the Harris County Engineers Office.

MORTGAGE SURVEY

LOT 16	BLOCK 3	SEC. 2
SUBDIVISION KEEGANS WOOD		
COUNTY HARRIS	STATE TEXAS	SCALE 1" = 20'
VOL. 308	PG. 34	H.C.M.R.
ADDRESS 9415 DANFORTH WAY		



NORMAN WEST AND ASSOCIATES
 REGISTERED PUBLIC SURVEYORS
 217 WEST 28TH STREET HOUSTON, TEXAS 77008
 TELEPHONE: (713) 869-1343



I, THE UNDERSIGNED, DO HEREBY CERTIFY THAT THE ABOVE SURVEY IS TRUE AND CORRECT AS SURVEYED ON THE GROUND THIS DATE AND ALL ENCROACHMENTS, IF ANY, ARE AS SHOWN.

6-10-86
 10-11-84
 Norman West
 DATE

JOB NO. 841133

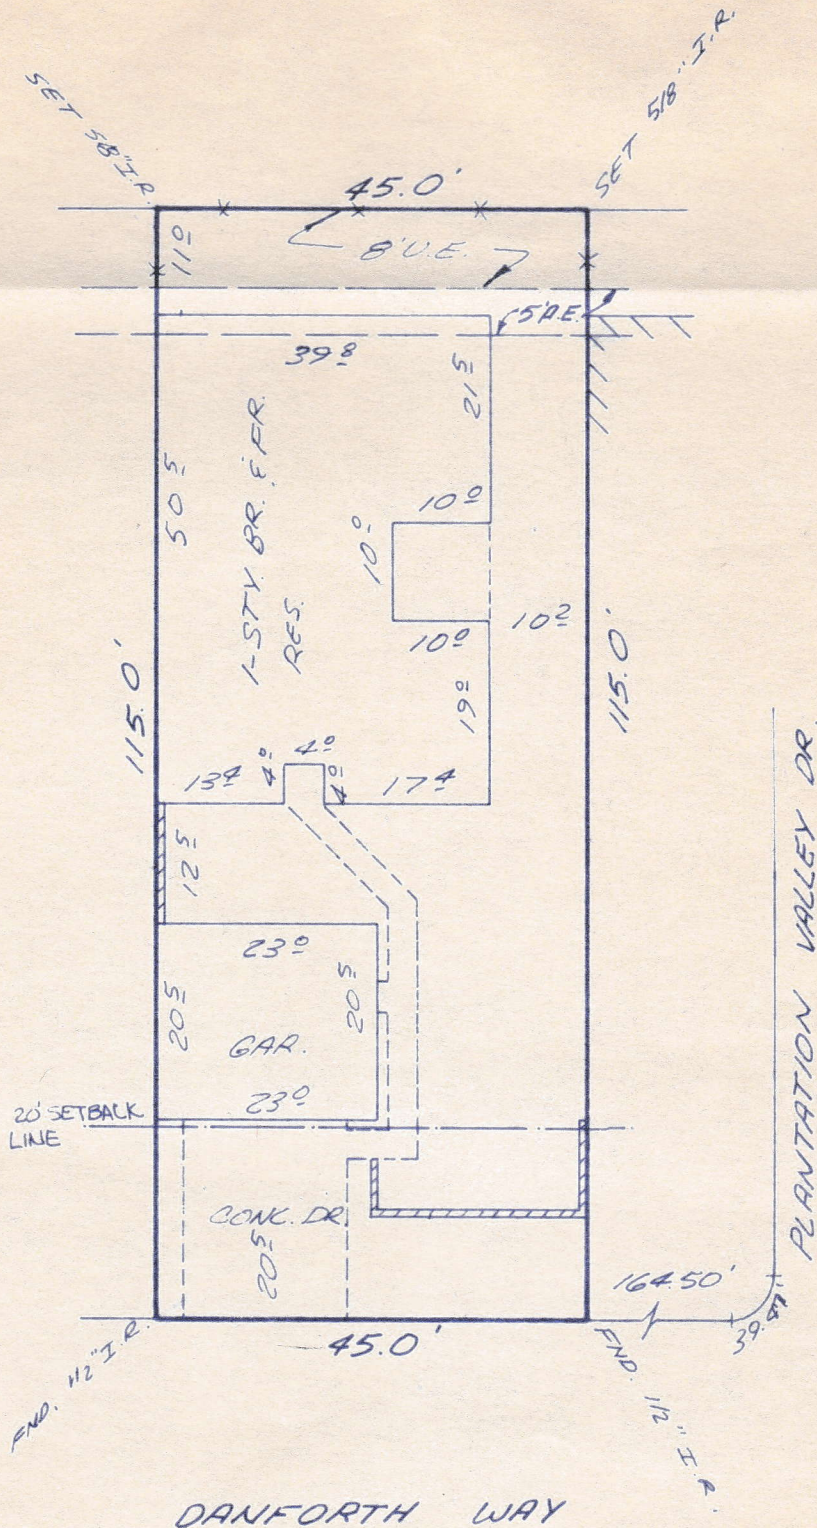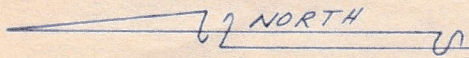

This property does not lie in the 100 Year Flood Plain as per the Harris County Engineers Office.