


**FLOOD PLAIN INFO:**


THIS PROPERTY DOES NOT LIE WITHIN THE 100 YEAR FLOOD PLAIN AS PER FEMA FIRM PANEL NO. 48201C 0670M  
 MAP REVISION: 6/09/14  
 ZONE "X"  
 (BASED ONLY ON VISUAL EXAMINATION OF MAPS)

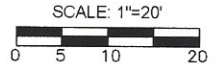

**LEGEND:**

- A.E.=AERIAL EASEMENT
- B.L.=BUILDING LINE
- BRS=BEARS
- C.F. NO.=COUNTY CLERK'S FILE NUMBER
- C.I.R.=CAPPED IRON ROD
- C.M.=CONTROL MONUMENT
- D.R.=COUNTY DEED RECORDS
- ESMT=EASEMENT
- FC=FENCE CORNER
- F.C.I.R.=FOUND CAPPED IRON ROD
- GM=GAS METER
- IST=INSIDE SUBJECT TRACT
- M.R.=HARRIS COUNTY MAP RECORDS
- OST=OUTSIDE SUBJECT TRACT
- PP=POWER POLE
- P.R.=PLAT RECORDS
- P.T.P.=PINCHED TOP PIPE
- U.E.=UTILITY EASEMENT
- U.T.S.=UNABLE TO SET
- R.O.W.=RIGHT-OF-WAY
- S.C.I.R.=SET CAPPED IRON ROD
- SP=SERVICE POLL

- WOOD FENCE
- CHAIN LINK FENCE
- WROUGHT IRON FENCE
- BARBED WIRE FENCE
- SUBJECT TRACT
- CONCRETE PAVEMENT
- COVERED AREA

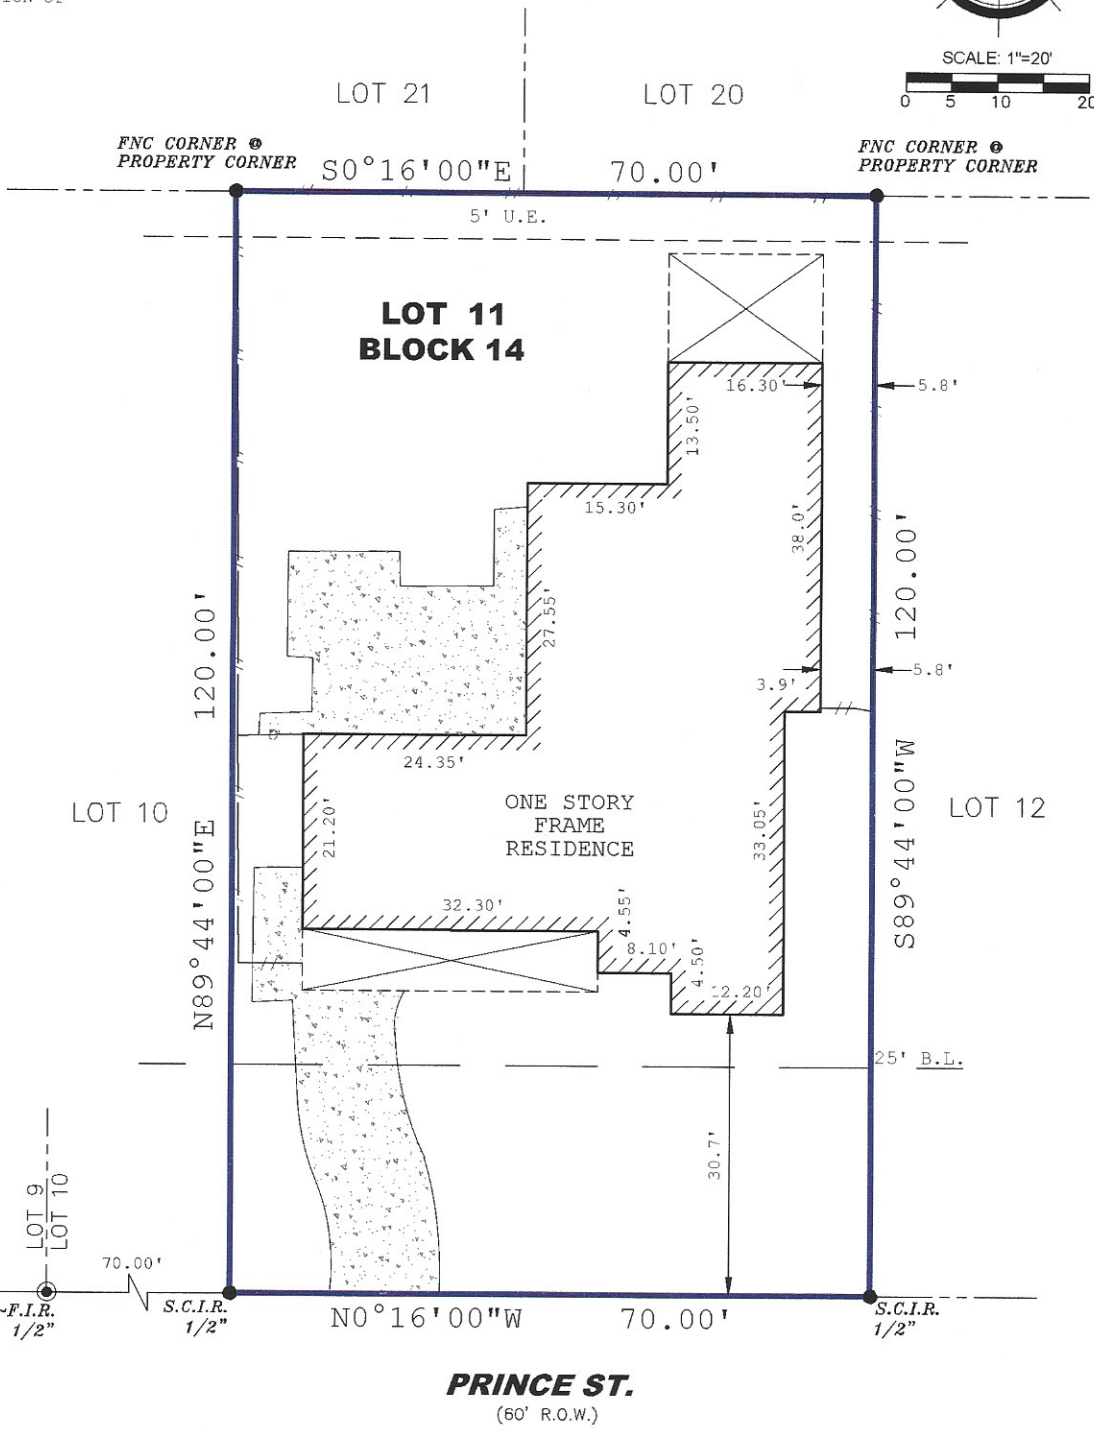

**NOTES:**

1. BEARING BASIS: BEARINGS SHOWN HEREON ARE REFERENCED TO RECORDED SUBDIVISION PLAT OF SAID SUBJECT TRACT AND ARE BASED ON CONTROL MONUMENTS DEPICTED ON THIS SURVEY
2. SURVEY WAS PERFORMED WITHOUT THE BENEFIT OF A TITLE COMMITMENT, EASEMENTS AND RESTRICTIONS MAY EXIST WHICH ARE NOT SHOWN HEREON; NO ADDITIONAL RESEARCH REGARDING THE EXISTENCE OF EASEMENT OR RESTRICTIONS OF RECORD HAS BEEN PERFORMED BY SURVEYOR
3. SURVEY BASED ON THE BEST OF FIELD EVIDENCE FOUND

I HEREBY CERTIFY THAT THIS SURVEY WAS MADE ON THE GROUND UNDER MY SUPERVISION AND THAT IT CORRECTLY REPRESENTS THE FACTS FOUND AT THE TIME OF SURVEY AND THERE ARE NO ENCROACHMENTS EXCEPT AS SHOWN.

DANIEL VILLA, JR.  
 REGISTRATION NO. 6751



NO.	DATE	DESCRIPTION
1		

**CIVIL ENGINEERING & LAND SURVEYING**

TX ENGINEERING FIRM NO. F-22322  
 TX SURVEYING FIRM NO. 10194609  
 5295 HOLLISTER STREET, SUITE 104  
 HOUSTON, TX 77040  
 832.518.9910

**BOUNDARY SURVEY**  
 OF LOT 11, BLOCK 14, TIMBERGROVE MANOR, SEC. 3  
 MAP/PLAT RECORDED IN VOL. 37, PG. 7 OF H.C.M.R.  
 914 PRINCE STREET, HOUSTON, TEXAS 77008

JOB NO.: K2105-007  
 DATE: 5/12/21  
 FOR: KENNETH J BRUNETTE