


EXHIBIT "B"

Survey

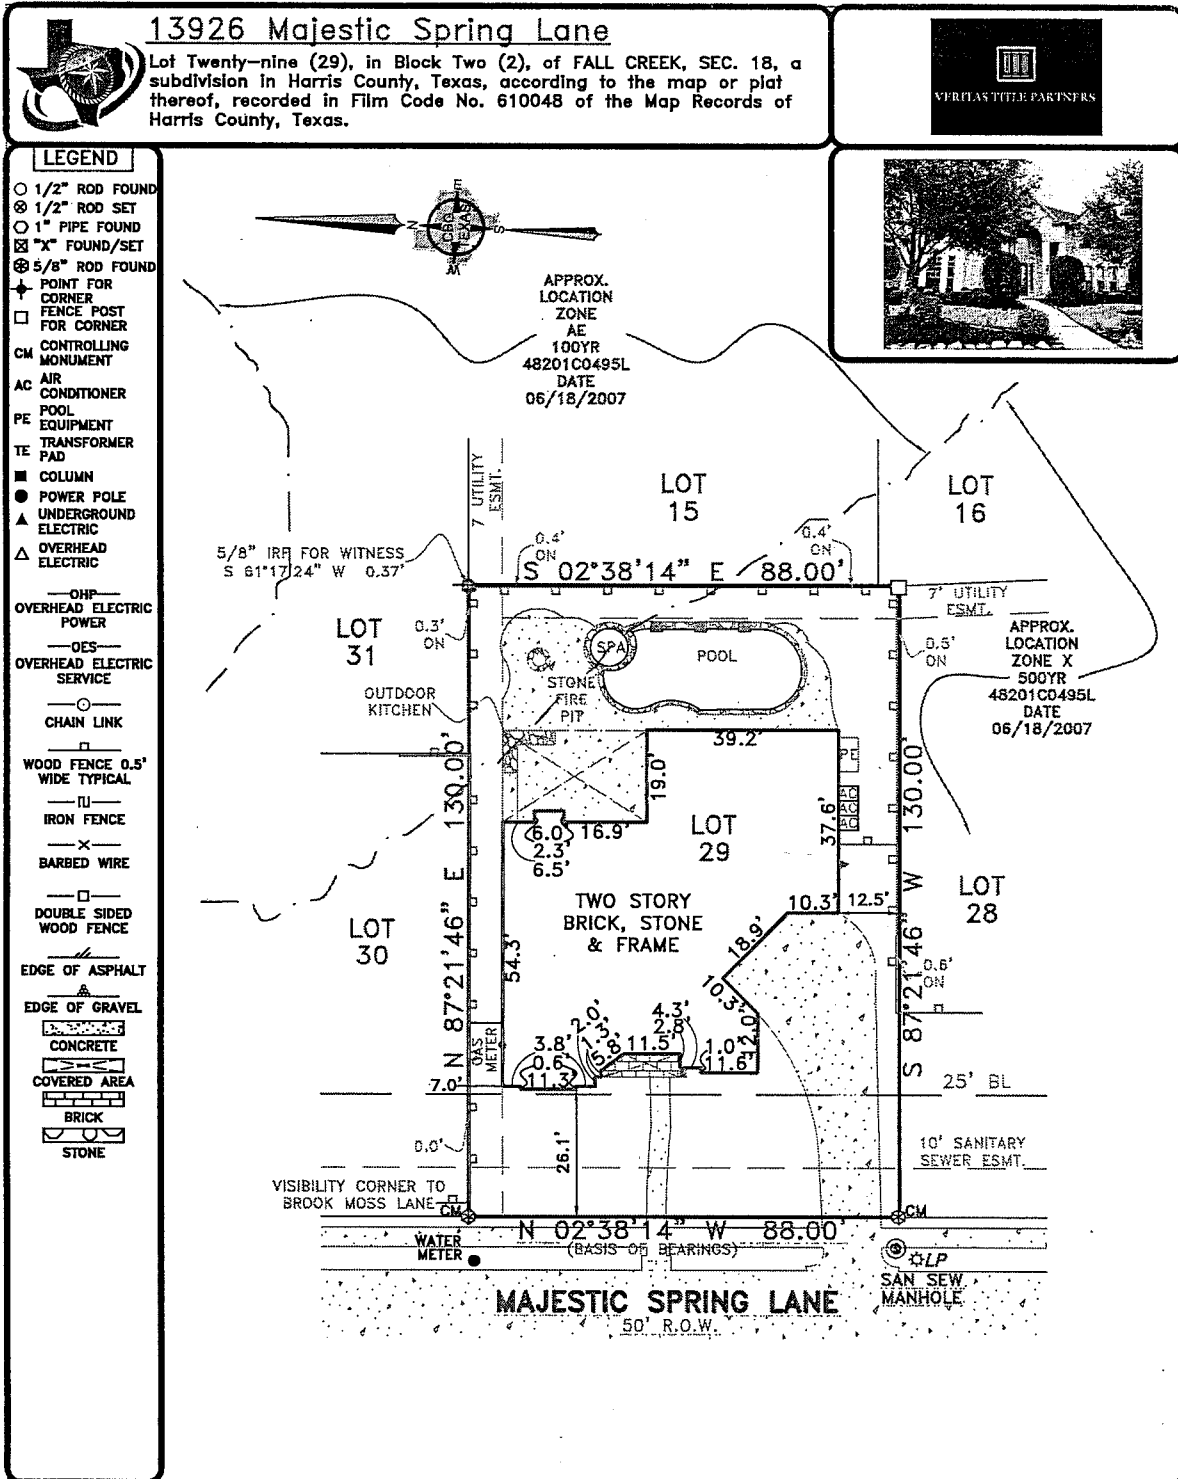

EXCEPTIONS:

NOTE: PROPERTY SUBJECT TO TERMS, CONDITIONS, AND EASEMENTS CONTAINED IN INSTRUMENTS RECORDED IN: CF. NO(S). 610048, U290044, V338181, W339239, X374475, Y317586, 20070113734, 20070321185, 20070321186, 20080619201, 20090106287, 20090135329, 20100002087, 20100193999, 20110513940, 20110513941, 20110513942, 20110513943, 20110513945, 20110513946, 20140285416, 20140359864, 20140413792, 20140501815, 20150385085, 20150553204, RP-2016-137384, RP-2016-220501, RP-2016-417421, RP-2016-417426, RP-2017-46054, RP-2017-67753, RP-2017-97074, RP-2017-503594, RP-2018-271640, RP-2019-73747, RP-2019-408127, RP-2019-536459

NOTES:

NOTE: BEARINGS, EASEMENTS AND BUILDING LINES ARE BY RECORDED PLAT UNLESS OTHERWISE NOTED.

FLOOD NOTE: According to the F.I.R.M. No. 48201C0495L, this property does lie in Zone AE and DOES lie within the 100 year flood zone. Except as shown.

This survey is made in conjunction with the information provided by Veritas Title. Use of this survey by any other parties and/or for other purposes shall be at user's own risk and any loss resulting from other use shall not be the responsibility of the undersigned. This is to certify that I have on this date made a careful and accurate survey on the ground of the subject property. The plat hereon is a correct and accurate representation of the property lines and dimensions as indicated; location and type of buildings are as shown; and EXCEPT AS SHOWN, there are no visible and apparent encroachments or protrusions on the ground.

EASEMENTS RECORDED IN THE FOLLOWING VOLUMES AND PAGES DO NOT AFFECT THE ABOVE DESCRIBED PROPERTY: CF. NO. 20080145774

Drawn By: JAI/RPK
 Scale: 1" = 30'
 Date: 9-22-2020
 GF No.: 20041654
 Job No. 2018258

CBG
 SURVEYING TEXAS LLC
 321 Century Plaza Dr., Ste. 105
 Houston, TX 77073
 P 281.443.9288
 F 281.443.9224
 Firm No. 10194280
 www.cbgtxllc.com

STATE OF TEXAS
 REGISTERED
 LAND SURVEYOR
 J.N. MAQUIER
 1372
 R.S. NO. 4372

Accepted by: _____
 Date: _____
 Purchaser

BUYER:

Darren K. Meierdiercks
 Darren K. Meierdiercks

Jenna L. Meierdiercks
 Jenna L. Meierdiercks