

GF NO. CTH-WD-CTT15650704DP CHICAGO TITLE
ADDRESS: 2 WINSLOW WAY
SPRING, TEXAS 77382
BORROWER: MATTHEW MYERS PERKINS AND
KIM A. PERKINS

LOT 16, BLOCK 1 THE WOODLANDS CARLTON WOODS AT THE VILLAGE OF STERLING RIDGE SECTION 3

ACCORDING TO THE MAP OR PLAT THEREOF RECORDED
IN CABINET 0, SHEETS 20-23 OF THE MAP RECORDS
OF MONTGOMERY COUNTY, TEXAS

NOTE: ENERGY GULF STAR=TES, INC. PER CF. NO. 200-096106



THIS PROPERTY DOES NOT LIE WITHIN THE
100 YEAR FLOOD PLAIN AS PER FIRM
PANEL NO. 48339C 0510 G
MAP REVISION: 08/18/2014
ZONE X
BASED ONLY ON VISUAL EXAMINATION OF MAPS.
INACCURACIES OF FEMA MAPS PREVENT EXACT
DETERMINATION WITHOUT DETAILED FIELD STUDY.

A SURFACE INVESTIGATION
WAS BEYOND THE SCOPE OF THIS SURVEY


D.C.L.=DIRECTIONAL CONTROL LINE
RECORD BEARING: CABINET 0, SHEETS 20-23, M.C.M.R.

I HEREBY CERTIFY THAT THIS SURVEY WAS MADE
ON THE GROUND, THAT THIS PLAT CORRECTLY
REPRESENTS THE FACTS FOUND AT THE
TIME OF SURVEY AND THAT THERE ARE NO
ENCUMBRANCES UPON THE GROUND
EXCEPT THOSE HEREIN STATED. THE GROUND
CERTIFIED FOR THIS TRANSACTION ONLY AND
ABSTRACTED TITLE COMMITMENT WAS RELIED
UPON IN PREPARATION OF THIS SURVEY.

GEORGE GALE
PROFESSIONAL LAND SURVEYOR
NO. 4678
JOB NO. 15-02961
APRIL 14, 2015



DRAWN BY: VT

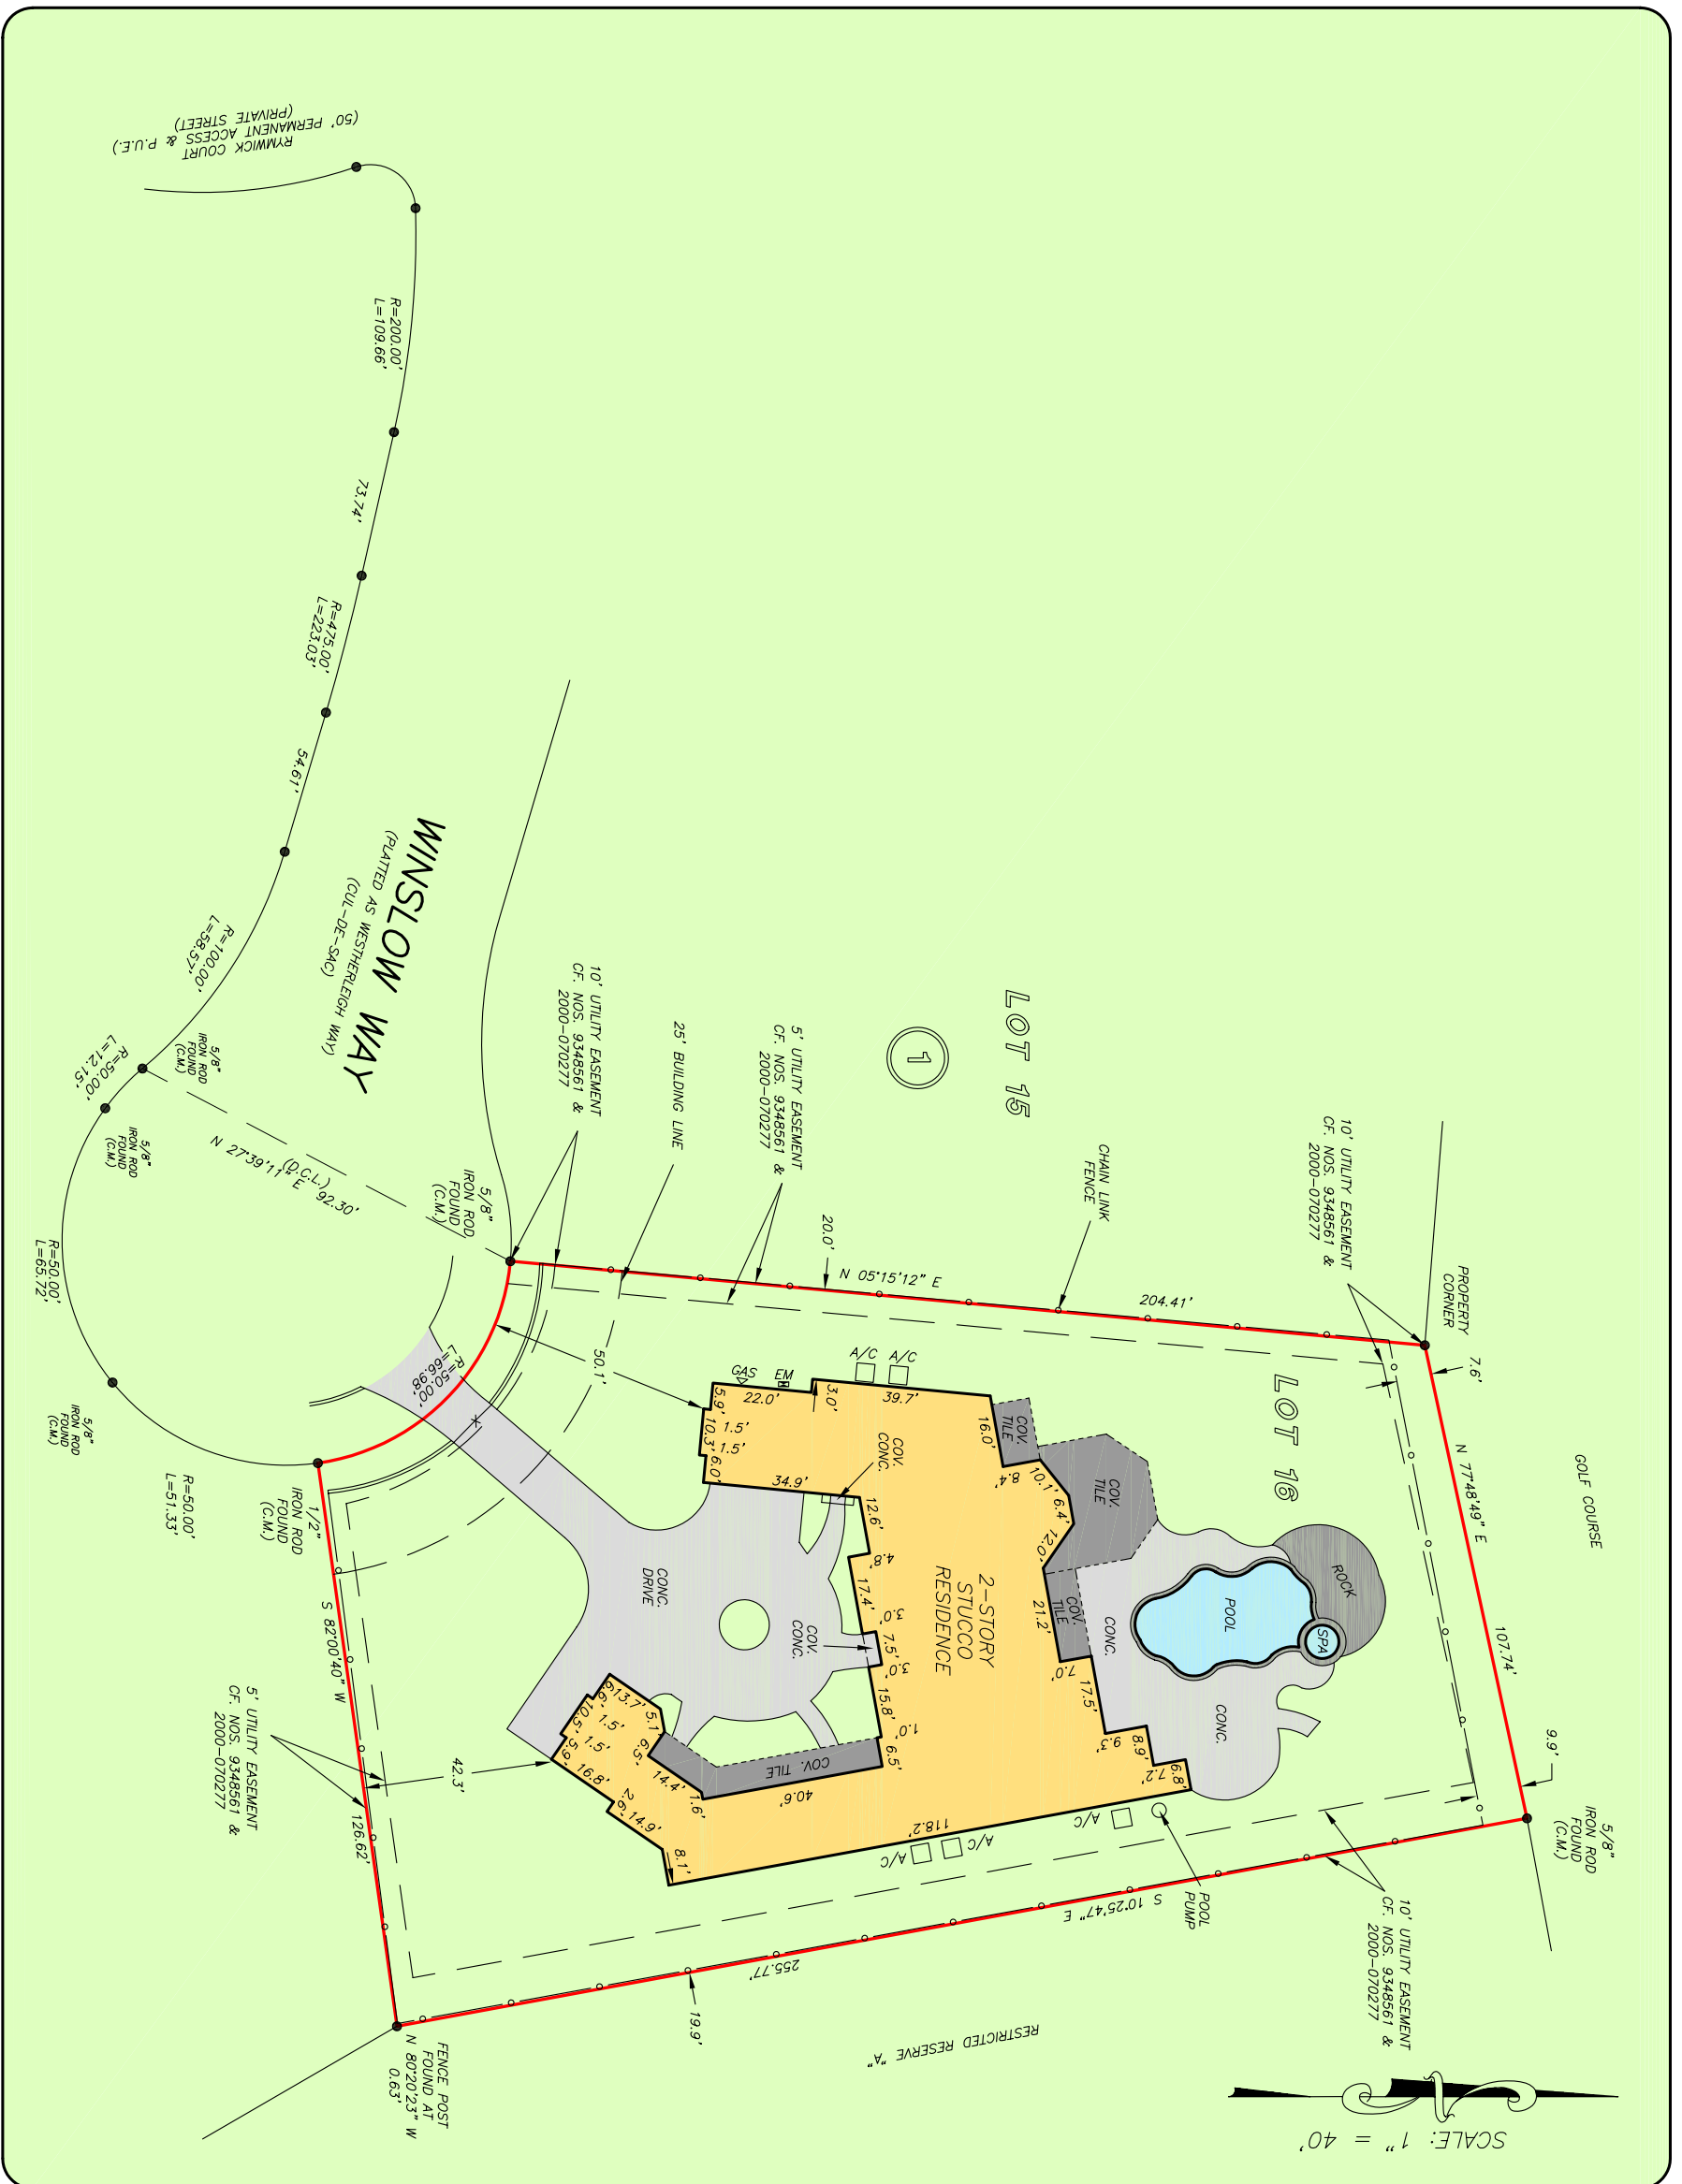

**KELLER
WILLIAMS**
JIM EASON
281-722-6488



Chicago Title
A Mutual Business Member Since 1944
DEBBIE POWERS
281-362-2008



PRECISION
surveyors

1-800-LANDSURVEY
www.precisionsurveyors.com
281-496-1586 FAX 281-496-1867
950 THREEWEEKS STREET SUITE 150 HOUSTON, TEXAS 77079 17777 NE LOOP 410 SUITE 600 SAN ANTONIO, TEXAS 78217
FIRM NO. 10063700

FAX 210-829-1555
APRIL 14, 2015