


Survey of of a 9.8860 acre (430,633 Sq Ft) tract of land in the JOHN GRISSETT SURVEY, A-429, being formerly apart of a tract of land described and conveyed to David G Davis in Record No. 1701457, of the Official Deed Records of Houston County, Texas (O.D.R.H.C.T.)

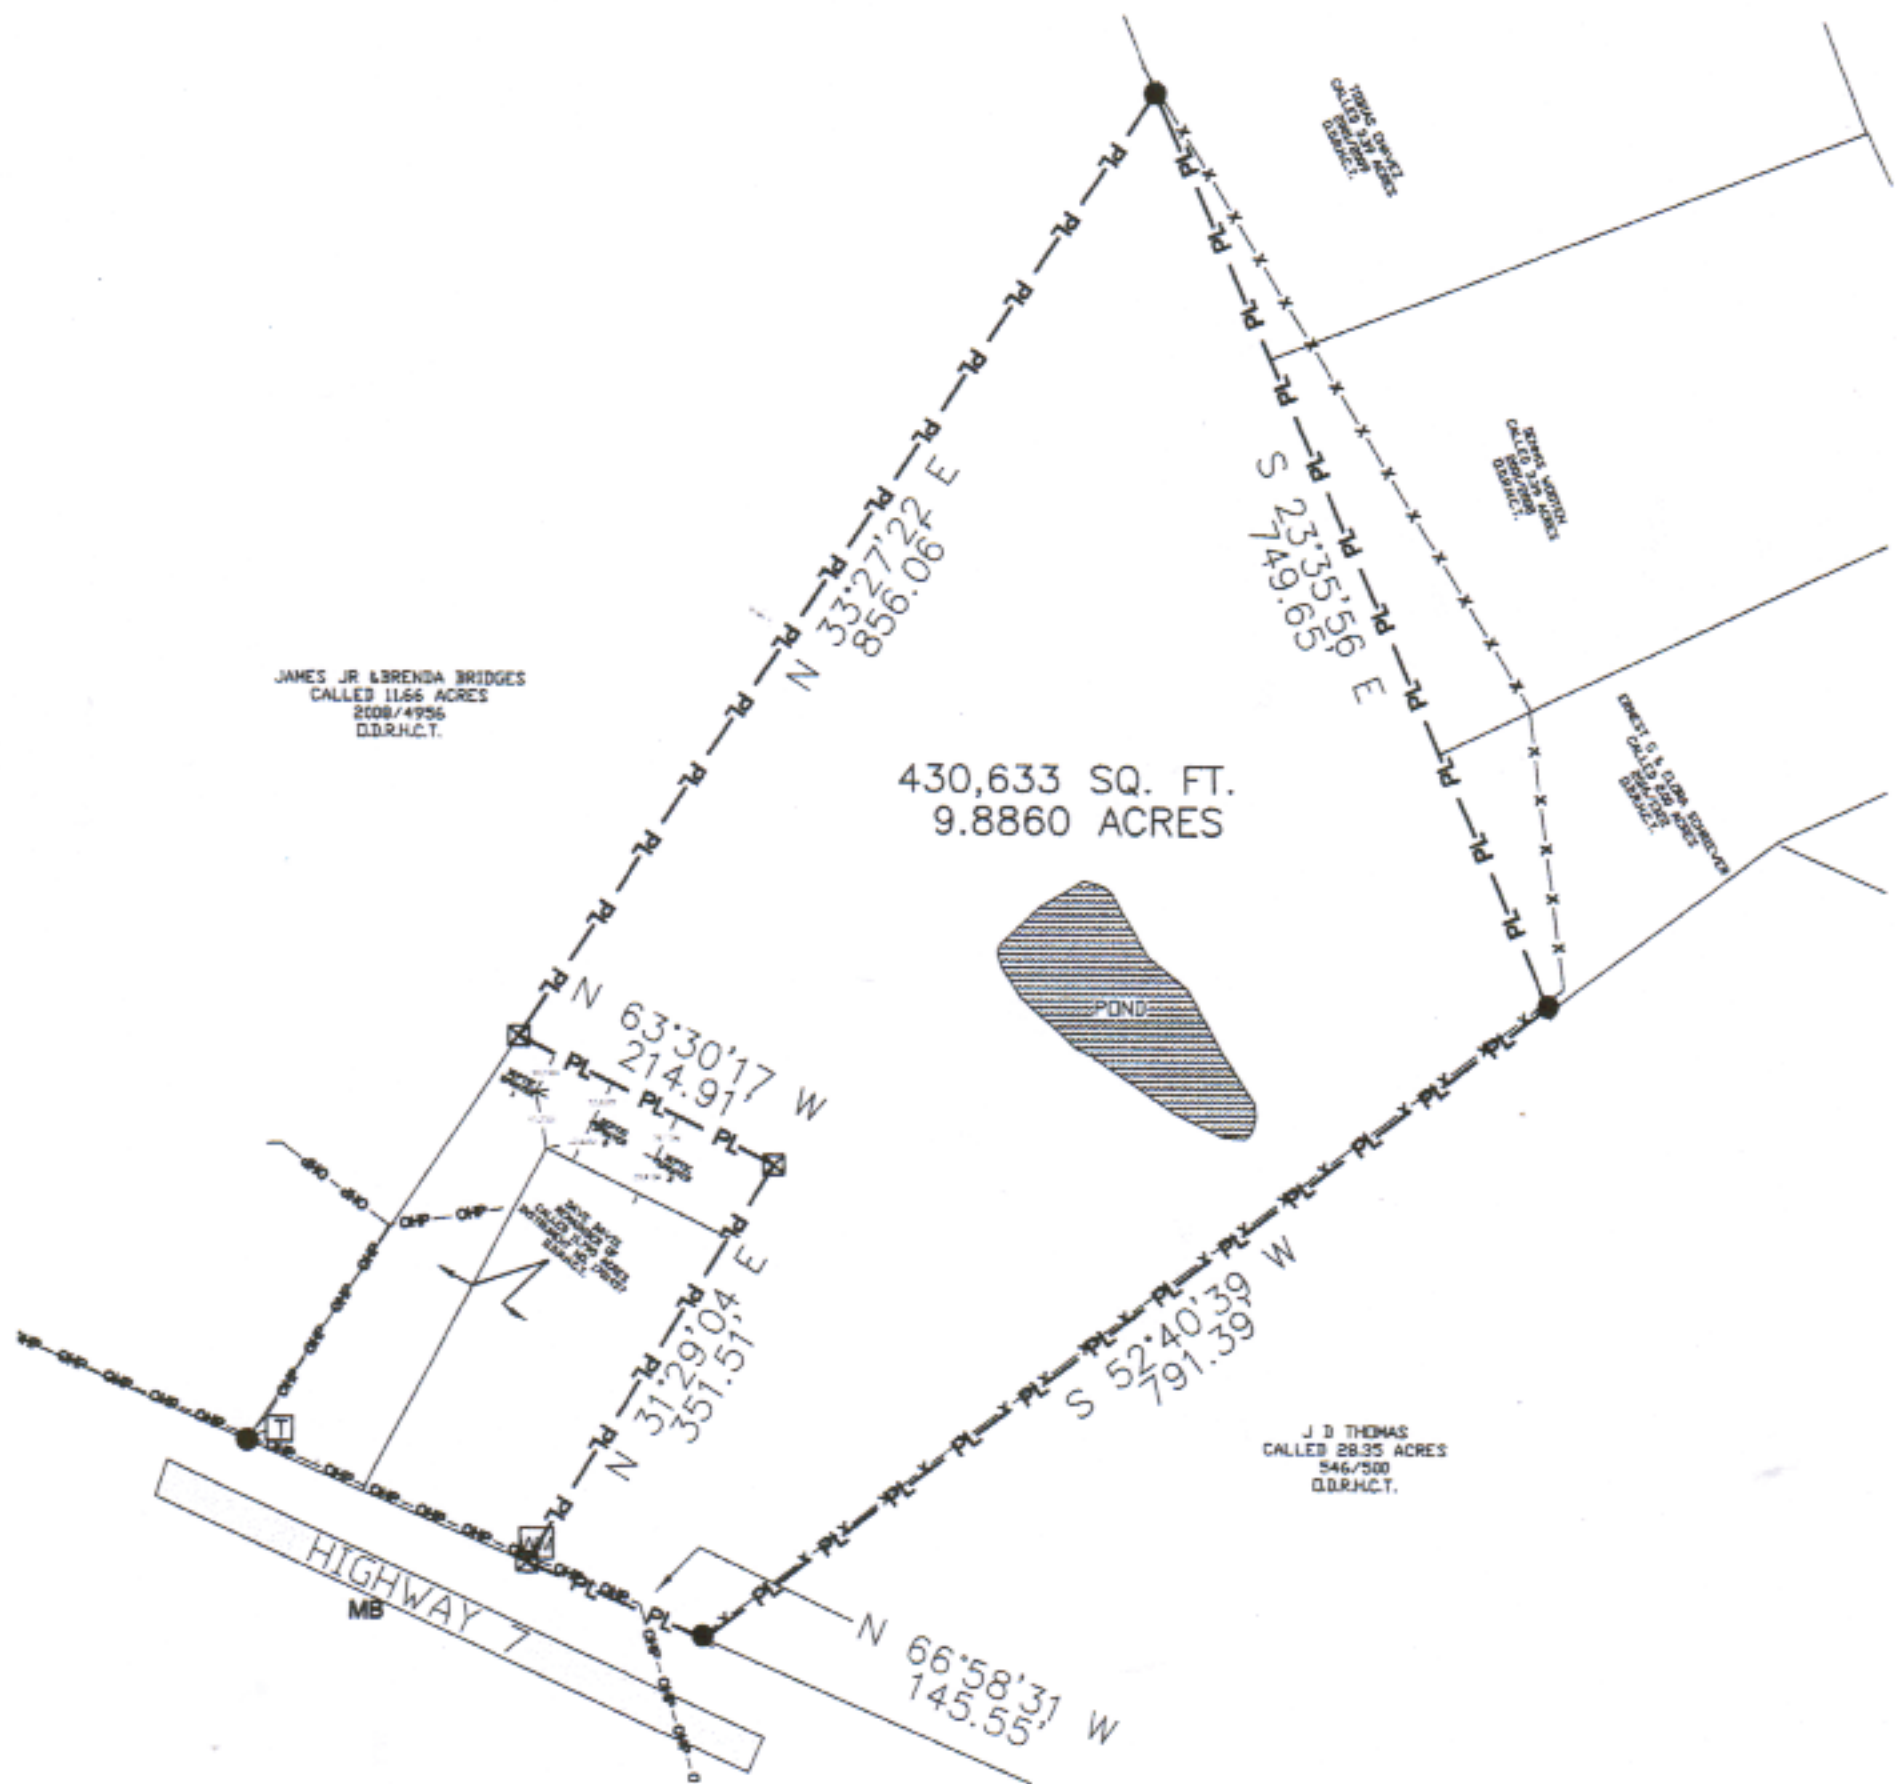

JAMES JR & BRENDA BRIDGES
CALLED 1166 ACRES
2008/4956
O.D.R.H.C.T.

430,633 SQ. FT.
9.8860 ACRES

J D THOMAS
CALLED 28.35 ACRES
546/500
O.D.R.H.C.T.



CERTIFICATION

Basis of Bearings for this Survey is
Grid North from GPS Observation
TEXAS CENTRAL 4203 NAD83

I, XAVIER SANDOVAL, REGISTERED PROFESSIONAL LAND SURVEYOR OF TEXAS, DO
HEREBY CERTIFY THAT THIS PLAT REPRESENTS AN ON THE GROUND SURVEY, PERFORMED
UNDER MY SUPERVISION THIS THE 16th DAY OF APRIL, 2021

Site Address:
TBD Texas 7
Crockett, TX
75835

LEGEND
-x- = Fence
-G- = Gas Line



Xavier Sandoval