


LOT COVERAGE CALCULATIONS	
STRUCTURES:	5833
FLATWORK	1390+645
TOTAL COVERED	7223
TOTAL SITE	14497
PERCENTAGE COVR'D.	49.8%

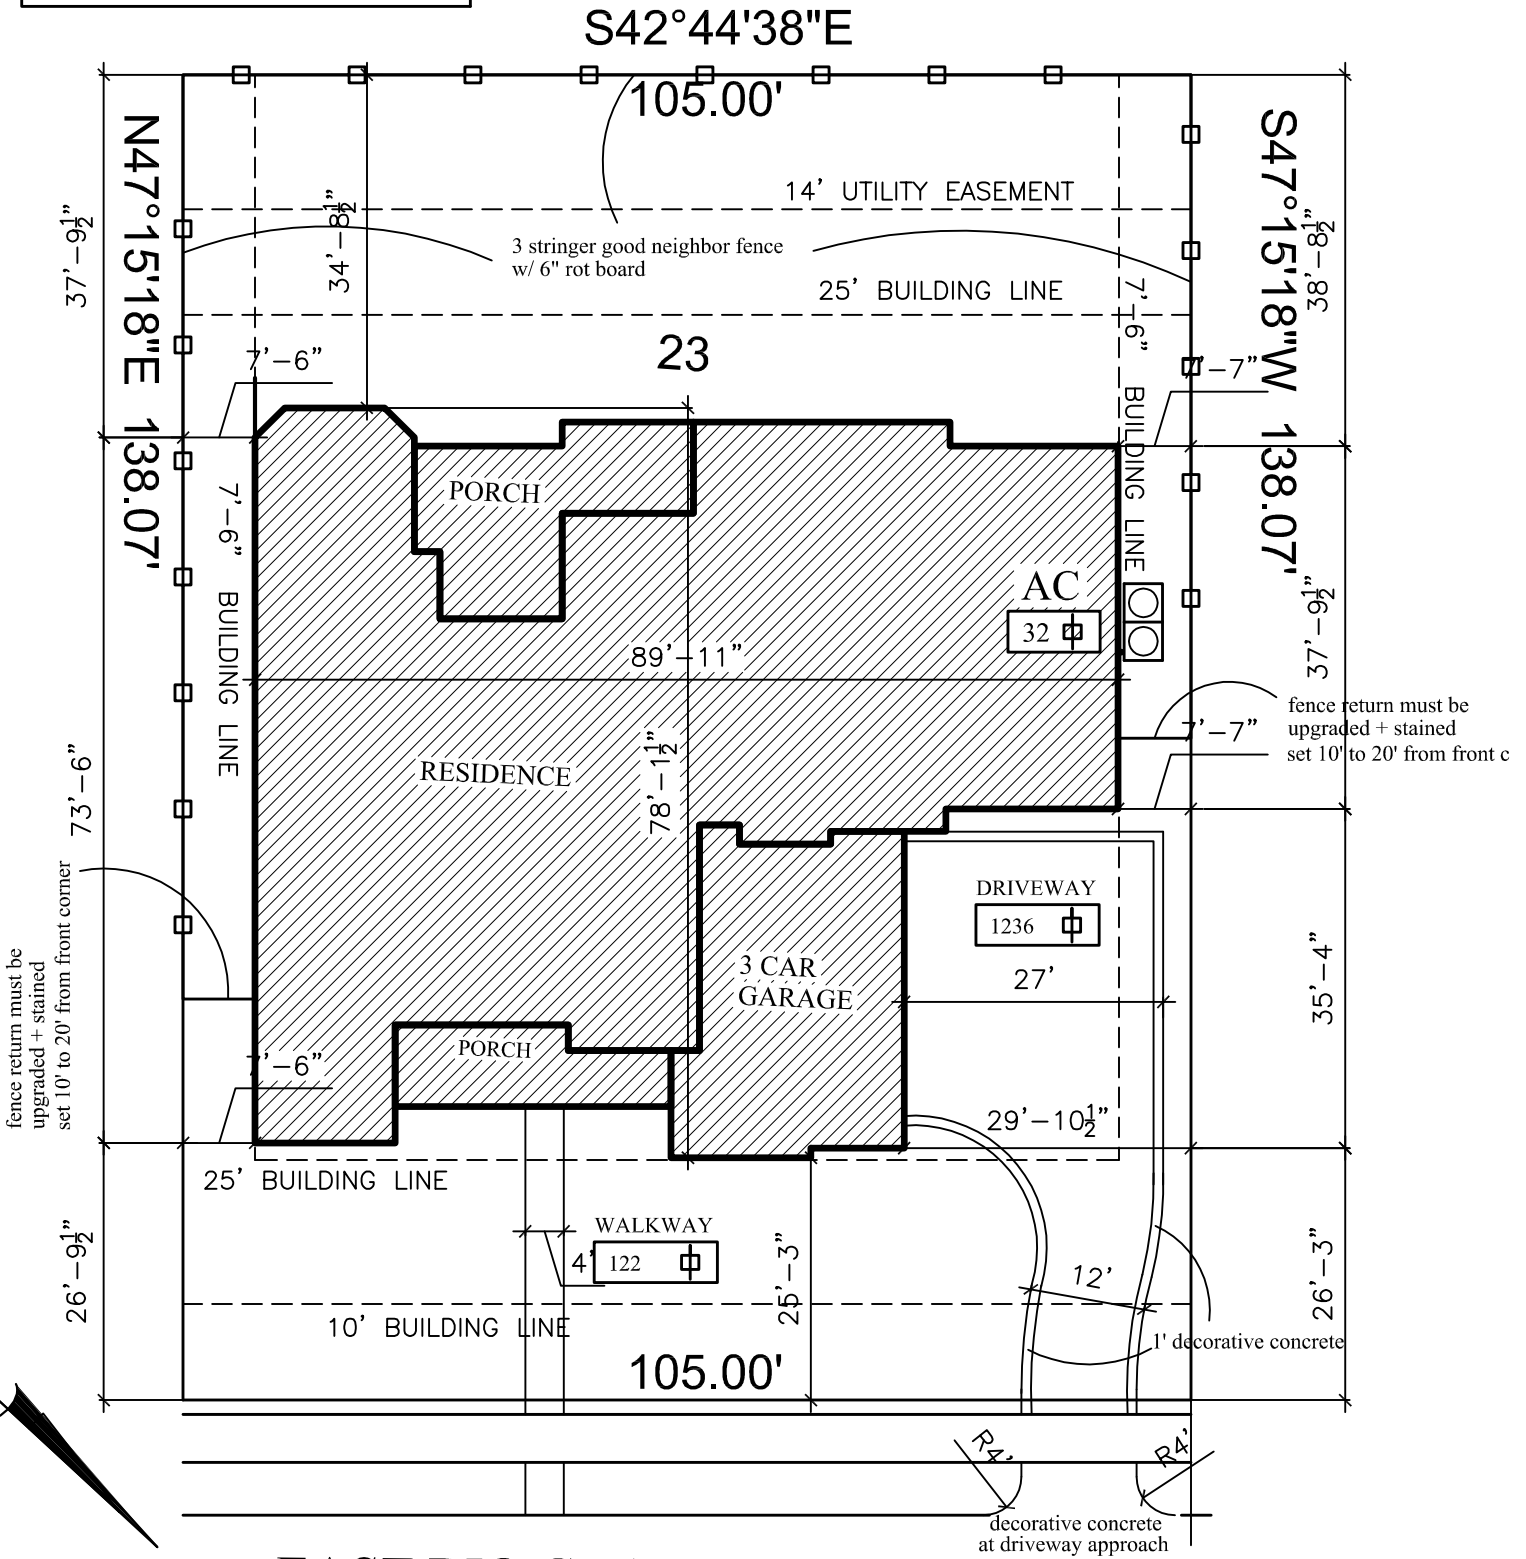

## EAST RIO GRANDE RIVER DRIVE

50' P.A.E./P.U.E.

SIDEWALK & APPROACH

645



COPYRIGHT 2019 JAMESTOWN HOMES L.P.

Subdivision: TOWNE LAKE Lot: 7 Block: 3 Section: 39

Address: 10407 EAST RIO GRANDE RIVER DRIVE Buyer: SPEC

Plan: CUSTOM PLAN Scale: 1"=30' Date: 02-23-2021