


GF NO. 13004211 OLD REPUBLIC TITLE
 ADDRESS: 1337 WEST BELL STREET
 HOUSTON, TEXAS 77019
 BORROWER: WILLIAM S. LEMAISTRE AND
 BRADLEY K. GABELINE

LOT 1, BLOCK 1 VISCONTI ON WEST BELL

ACCORDING TO THE MAP OR PLAT THEREOF RECORDED
 IN FILM CODE NO. 646053 OF THE MAP RECORDS
 OF HARRIS COUNTY, TEXAS

SCALE: 1" = 20'

WEST BELL STREET (PLATTED AS WEST BELL AVENUE (50' R.O.W.))

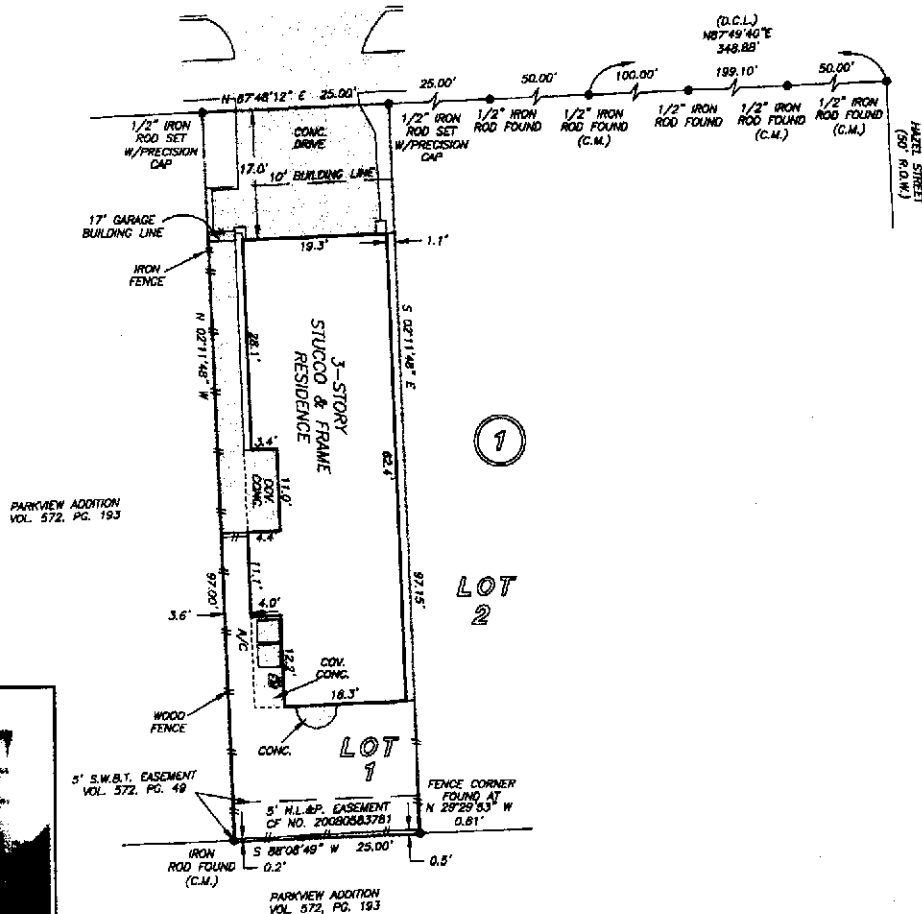

THIS PROPERTY DOES NOT LIE WITHIN THE
 100 YEAR FLOOD PLAIN AS PER FIRM
 PANEL NO. 48201C 0670 L
 MAP REVISION: 06/18/2007
 ZONE X
 BASED ONLY ON VISUAL EXAMINATION OF MAPS.
 INACCURACIES OF FEMA MAPS PREVENT EXACT
 DETERMINATION WITHOUT DETAILED FIELD STUDY

A SUBSURFACE INVESTIGATION
 WAS BEYOND THE SCOPE OF THIS SURVEY

D.C.L. = DIRECTIONAL CONTROL LINE
 RECORD BEARING: FILM CODE NO. 846053 H.C.M.R.

DRAWN BY: KL

I HEREBY CERTIFY THAT THIS SURVEY WAS MADE
 ON THE GROUND, THAT THIS PLAT CORRECTLY
 REPRESENTS THE FACTS FOUND AT THE
 TIME OF SURVEY AND THAT THERE ARE NO
 ENCROACHMENTS APPARENT ON THE GROUND,
 EXCEPT AS SHOWN HEREON. THIS SURVEY IS
 CERTIFIED FOR THIS TRANSACTION ONLY AND
 ABSTRACTING PROVIDED BY THE ABOVE
 REFERENCED TITLE COMMITMENT WAS RELIED
 UPON IN PREPARATION OF THIS SURVEY.

GEORGE CALE
 PROFESSIONAL LAND SURVEYOR
 NO. 4678
 JOB NO. 13-08291
 JULY 18, 2013



OLD REPUBLIC
MARGARET BURNSIDE
 713-626-9220



PRECISION
 surveyors

281-496-1566 FAX 281-496-1267 210-829-4541 FAX 210-829-1555
 950 MARSHALL STREET SUITE 150 HOUSTON, TEXAS 77079 777 NE LOOP 810 SUITE 600 SAN ANTONIO, TEXAS 78217