


30 Feet

1) CURVE TABLE

FOUND	CALLED
80.00'	80.00'
160.00'	160.00'
30' 33' 28"	30' 33' 28"
S 10' 22' 39" E	S 10' 22' 39" E
70.06'	70.06'

- EASEMENT L
- BUILDING LN
- OVERHEAD F
- o POWER POLI
- Y GUY WIRE
- #--- PRIVACY FEI
- o WATER METI
- /// BUILDINGS
- CONCRETE
- ASPHALT

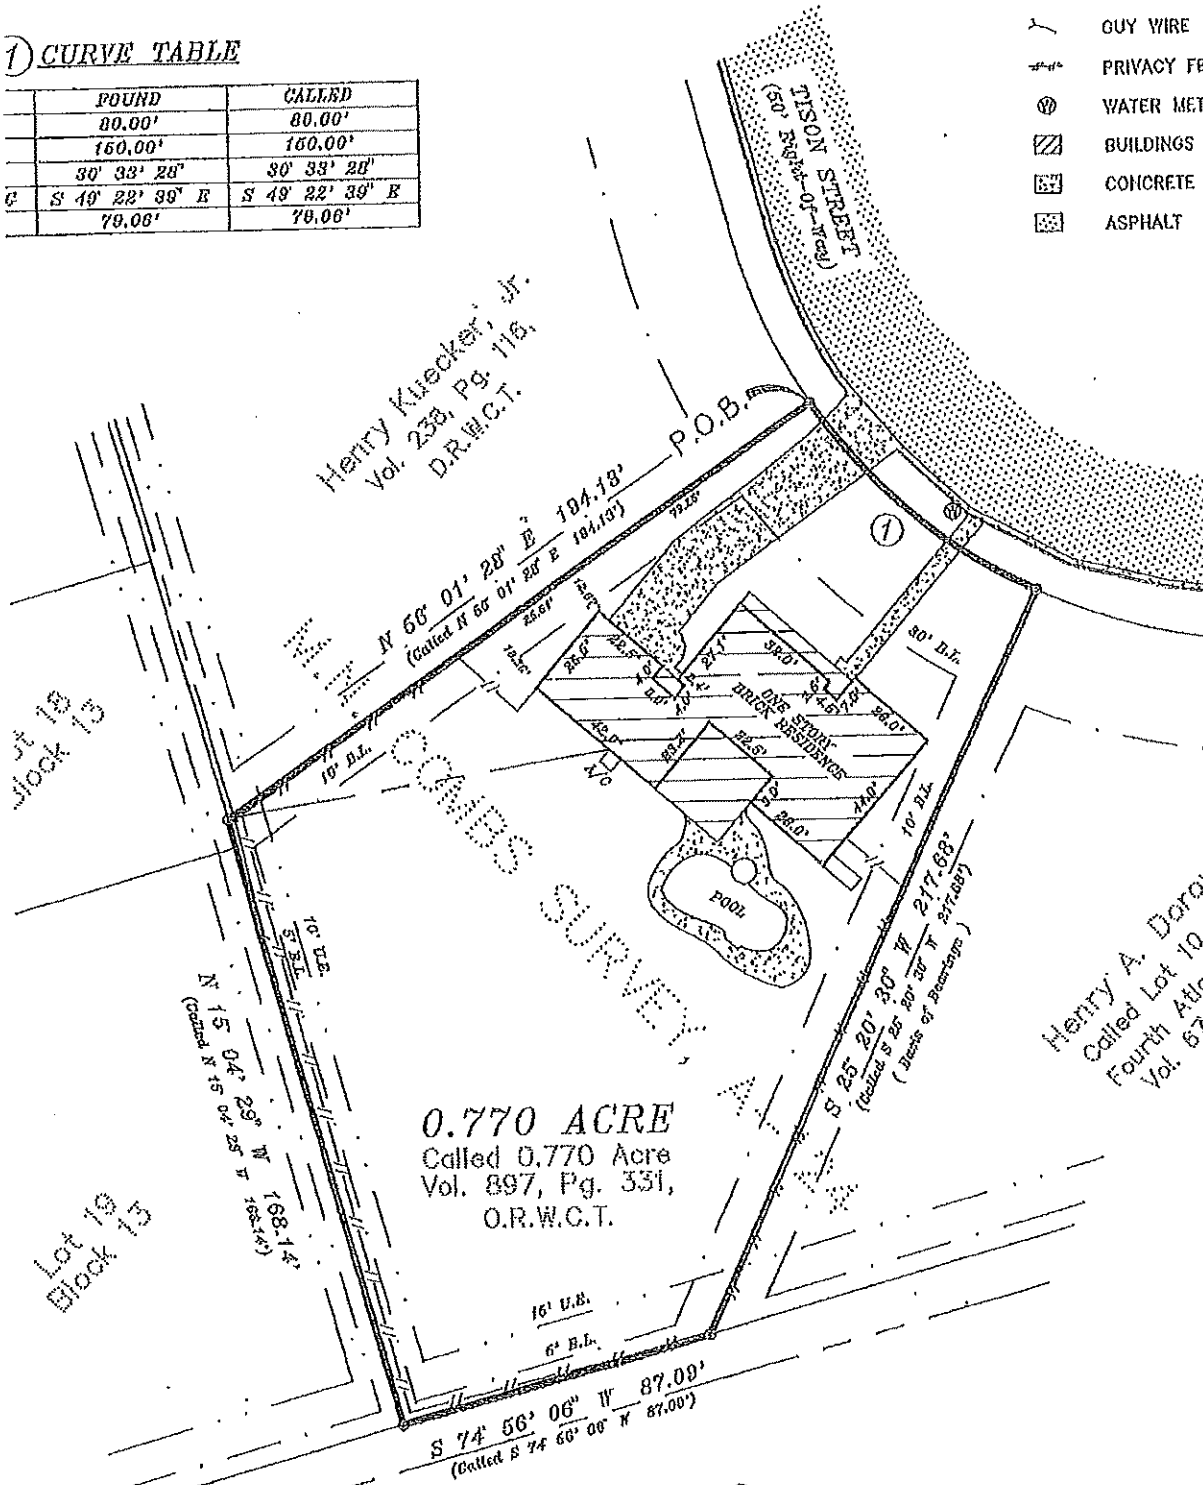

0.770 ACRE
 Called 0.770 Acre
 Vol. 897, Pg. 331,
 O.R.W.C.T.

Henry A. Doran
 Called Lot 10,
 Fourth Add.
 Vol. 67

Henry Kuecker, Jr.
 Vol. 238, Pg. 116,
 D.R.W.C.T.

and Caroline Elaine
 orial Hospital, Inc.
 16.168 Acres
 39, Pg. 456,
 W.C.T.

PREPARED BY
INTERSURVY
 13 NORTH MILL
 BELLVILLE, TEXAS
 WEDDING RD (AAR)

Company
 1908.

ed
 ed
 end
 ted