

GF NO. 14090461 EXODUS TITLE  
 ADDRESS: 26257 RED OAK LANE  
 MAGNOLIA, TEXAS 77355  
 BORROWER: RICHARD N. THILIGEN

**7.352 ACRES**  
**SITUATED IN THE J.W.**  
**FLOURNEY SURVEY, A-775**  
**MONTGOMERY COUNTY, TEXAS**  
 (SEE ATTACHED METES AND BOUNDS DESCRIPTION)



THIS PROPERTY DOES NOT LIE WITHIN THE 100 YEAR FLOOD PLAIN AS PER FIRM PANEL NO. 48339C 0425 S MAP REVISION: 08/18/2014 ZONE X BASED ONLY ON VISUAL EXAMINATION OF MAPS. INACCURACIES OF FEMA MAPS PREVENT EXACT DETERMINATION WITHOUT DETAILED FIELD STUDY.

A SUBSURFACE INVESTIGATION WAS BEYOND THE SCOPE OF THIS SURVEY



D.C.L. = DIRECTIONAL CONTROL LINE  
 RECORD BEARING: CF NO. 2008102552 M.C.D.R.

I HEREBY CERTIFY THAT THIS SURVEY WAS MADE ON THE GROUND THAT THIS PLAT CORRECTLY REPRESENTS THE FACTS FOUND AT THE TIME OF SURVEY AND THAT THERE ARE NO ENCROACHMENTS APPARENT ON THE GROUND, EXCEPT AS SHOWN HEREON. THIS SURVEY IS CERTIFIED FOR THIS TRANSACTION ONLY AND ABSTRACTING TITLE PROVIDED IN THE ABOVE REFERENCED TITLE COMMITMENT WAS RELIED UPON IN PREPARATION OF THIS SURVEY.

TERRANCE MISH  
 PROFESSIONAL LAND SURVEYOR  
 NO. 4981  
 JOB NO. 14-09289  
 SEPTEMBER 23, 2014



DRAWN BY: MM

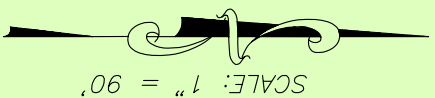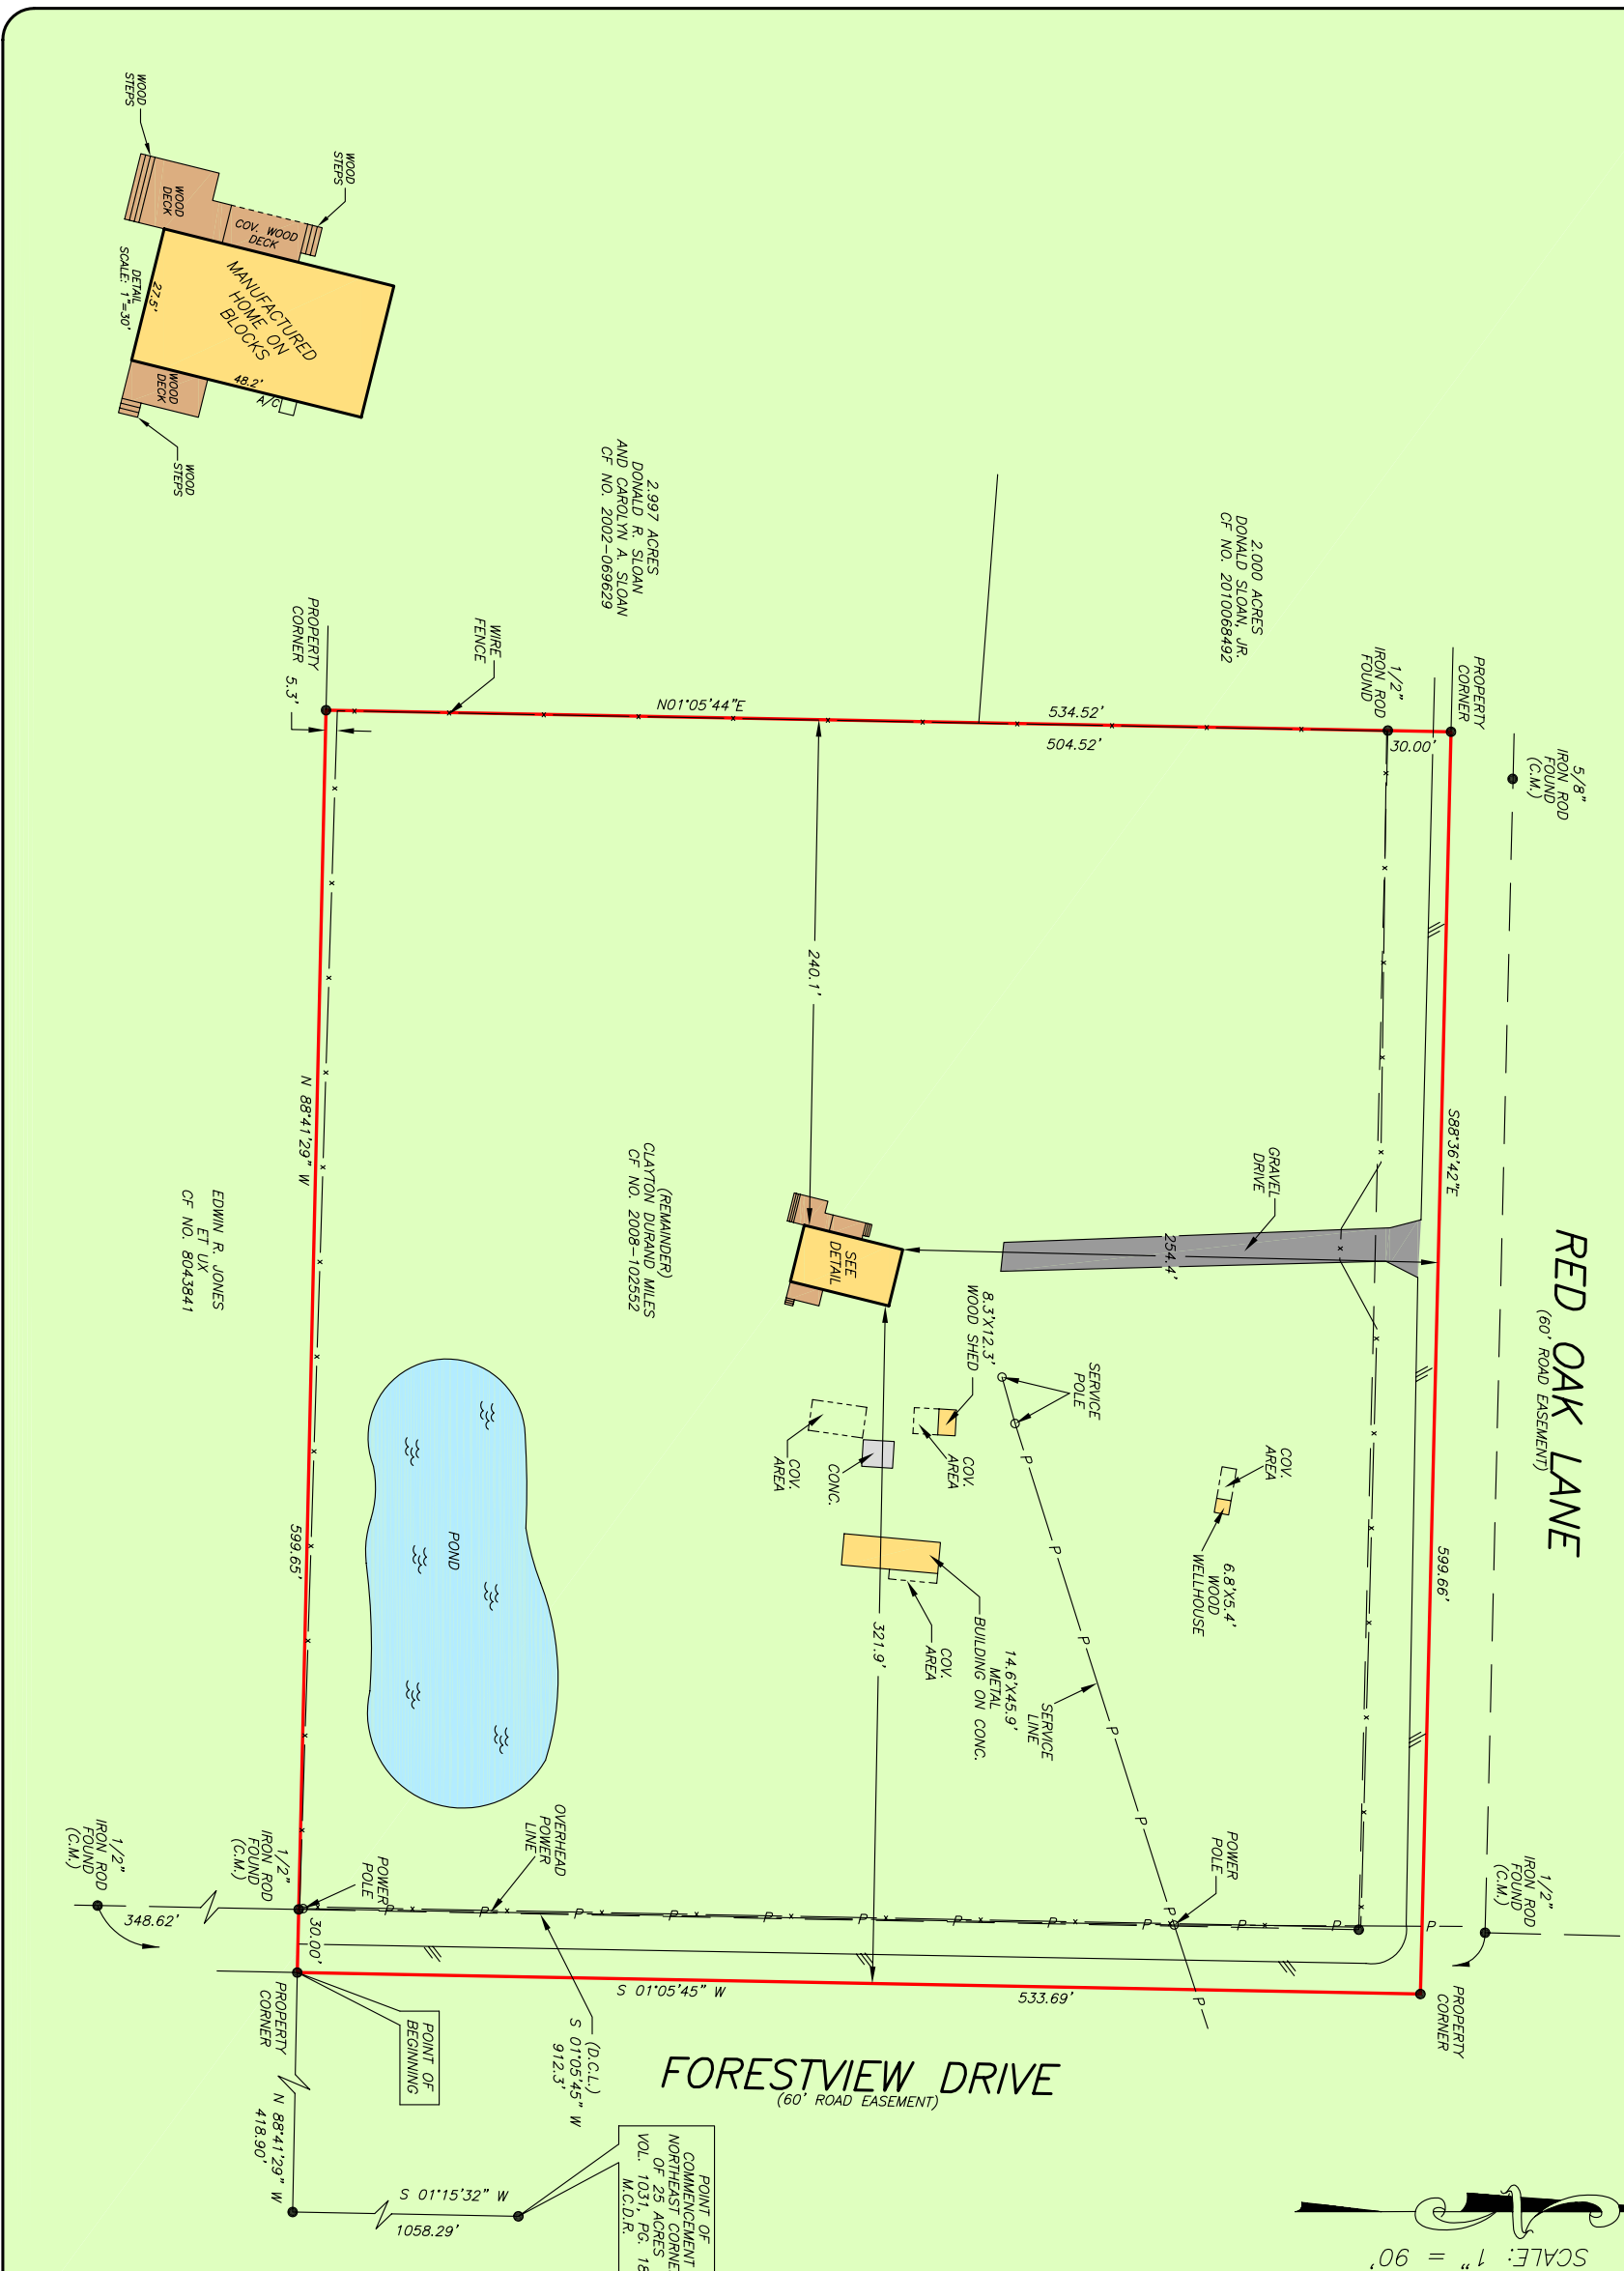

281-496-1566  
 950 THREDAWLE STREET SUITE 150 HOUSTON, TEXAS 77079  
 281-496-1867  
 1777 WE LOOP 410 SUITE 600 SAN ANTONIO, TEXAS 78217  
 210-829-4941  
 1777 WE LOOP 410 SUITE 600 SAN ANTONIO, TEXAS 78217  
 210-829-1555  
 1777 WE LOOP 410 SUITE 600 SAN ANTONIO, TEXAS 78217  
 www.precisionssurveyors.com  
 1-800-LANDSURVEY  
 www.precisionssurveyors.com  
 210-829-4941  
 1777 WE LOOP 410 SUITE 600 SAN ANTONIO, TEXAS 78217