


SCALE : 1"=20'

LOT 38

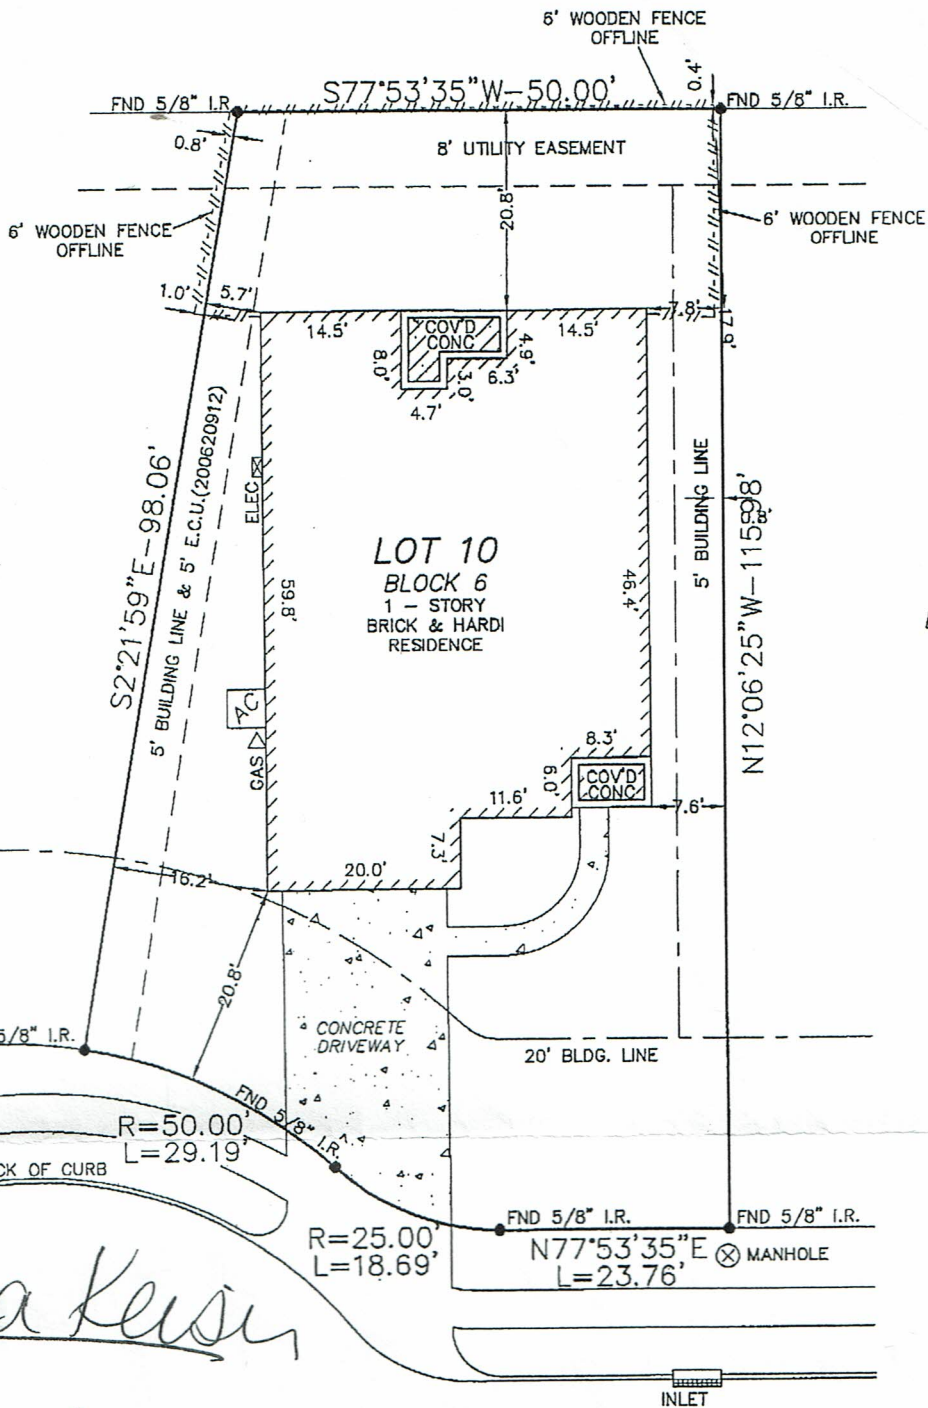

LOT 11

LOT 9

LOT 10  
BLOCK 6  
1 - STORY  
BRICK & HARDI  
RESIDENCE

*Janea Keiser*

*Robert K. ...* 10522 DEVINWOOD DRIVE  
(60' R.O.W.)

*Robert K. ...*

MAP #48201C  
COMMUNITY #480119 PANEL #0770J  
DATE OF REVISION 11/06/1996  
(OUTSIDE OF 100 YEAR FLOOD PLAIN) ZONE "X"  
"THIS INFORMATION IS BASED ON GRAPHIC PLOTTING. WE DO NOT ASSUME RESPONSIBILITY FOR EXACT DETERMINATION."

NOTE:

1. ALL BEARINGS AND DISTANCES ARE BASED ON THE RECORDED PLAT.
2. AGREEMENT FOR UNDERGROUND ELECTRIC SERVICE DATED SEPTEMBER 14, 2006 RECORDED IN VOLUME 903, PAGE 683 OF THE OFFICIAL PUBLIC RECORDS OF CHAMBER COUNTY, TEXAS, BY AND BETWEEN CENTERPOINT ENERGY HOUSTON ELECTRIC, LLC AND BRAZOS RIVER NORTH SOUTH, LTD.
3. EASEMENT FOR CERTAIN UTILITIES DATED AUGUST 8, 2005, RECORDED IN VOLUME 802, Pg. 560 OF THE OFFICIAL PUBLIC RECORDS OF CHAMBER COUNTY, TEXAS, FROM BRAZOS RIVER NORTH SOUTH, Ltd. TO CENTERPOINT ENERGY, LLC, CENTERPOINT ENERGY RESOURCES CORP. d/b/a CENTERPOINT ENERGY TEXAS GAS OPERATIONS, SOUTHWESTERN BELL TELEPHONE COMPANY AND TEXAS TIME WARNER CABLE PARTNERS, L.P. d/b/a TIME WARNER CABLE.

CC: \FINALS\DEVINWOOD\DWV100602

REVISIONS