


# LAKE LIVINGSTON

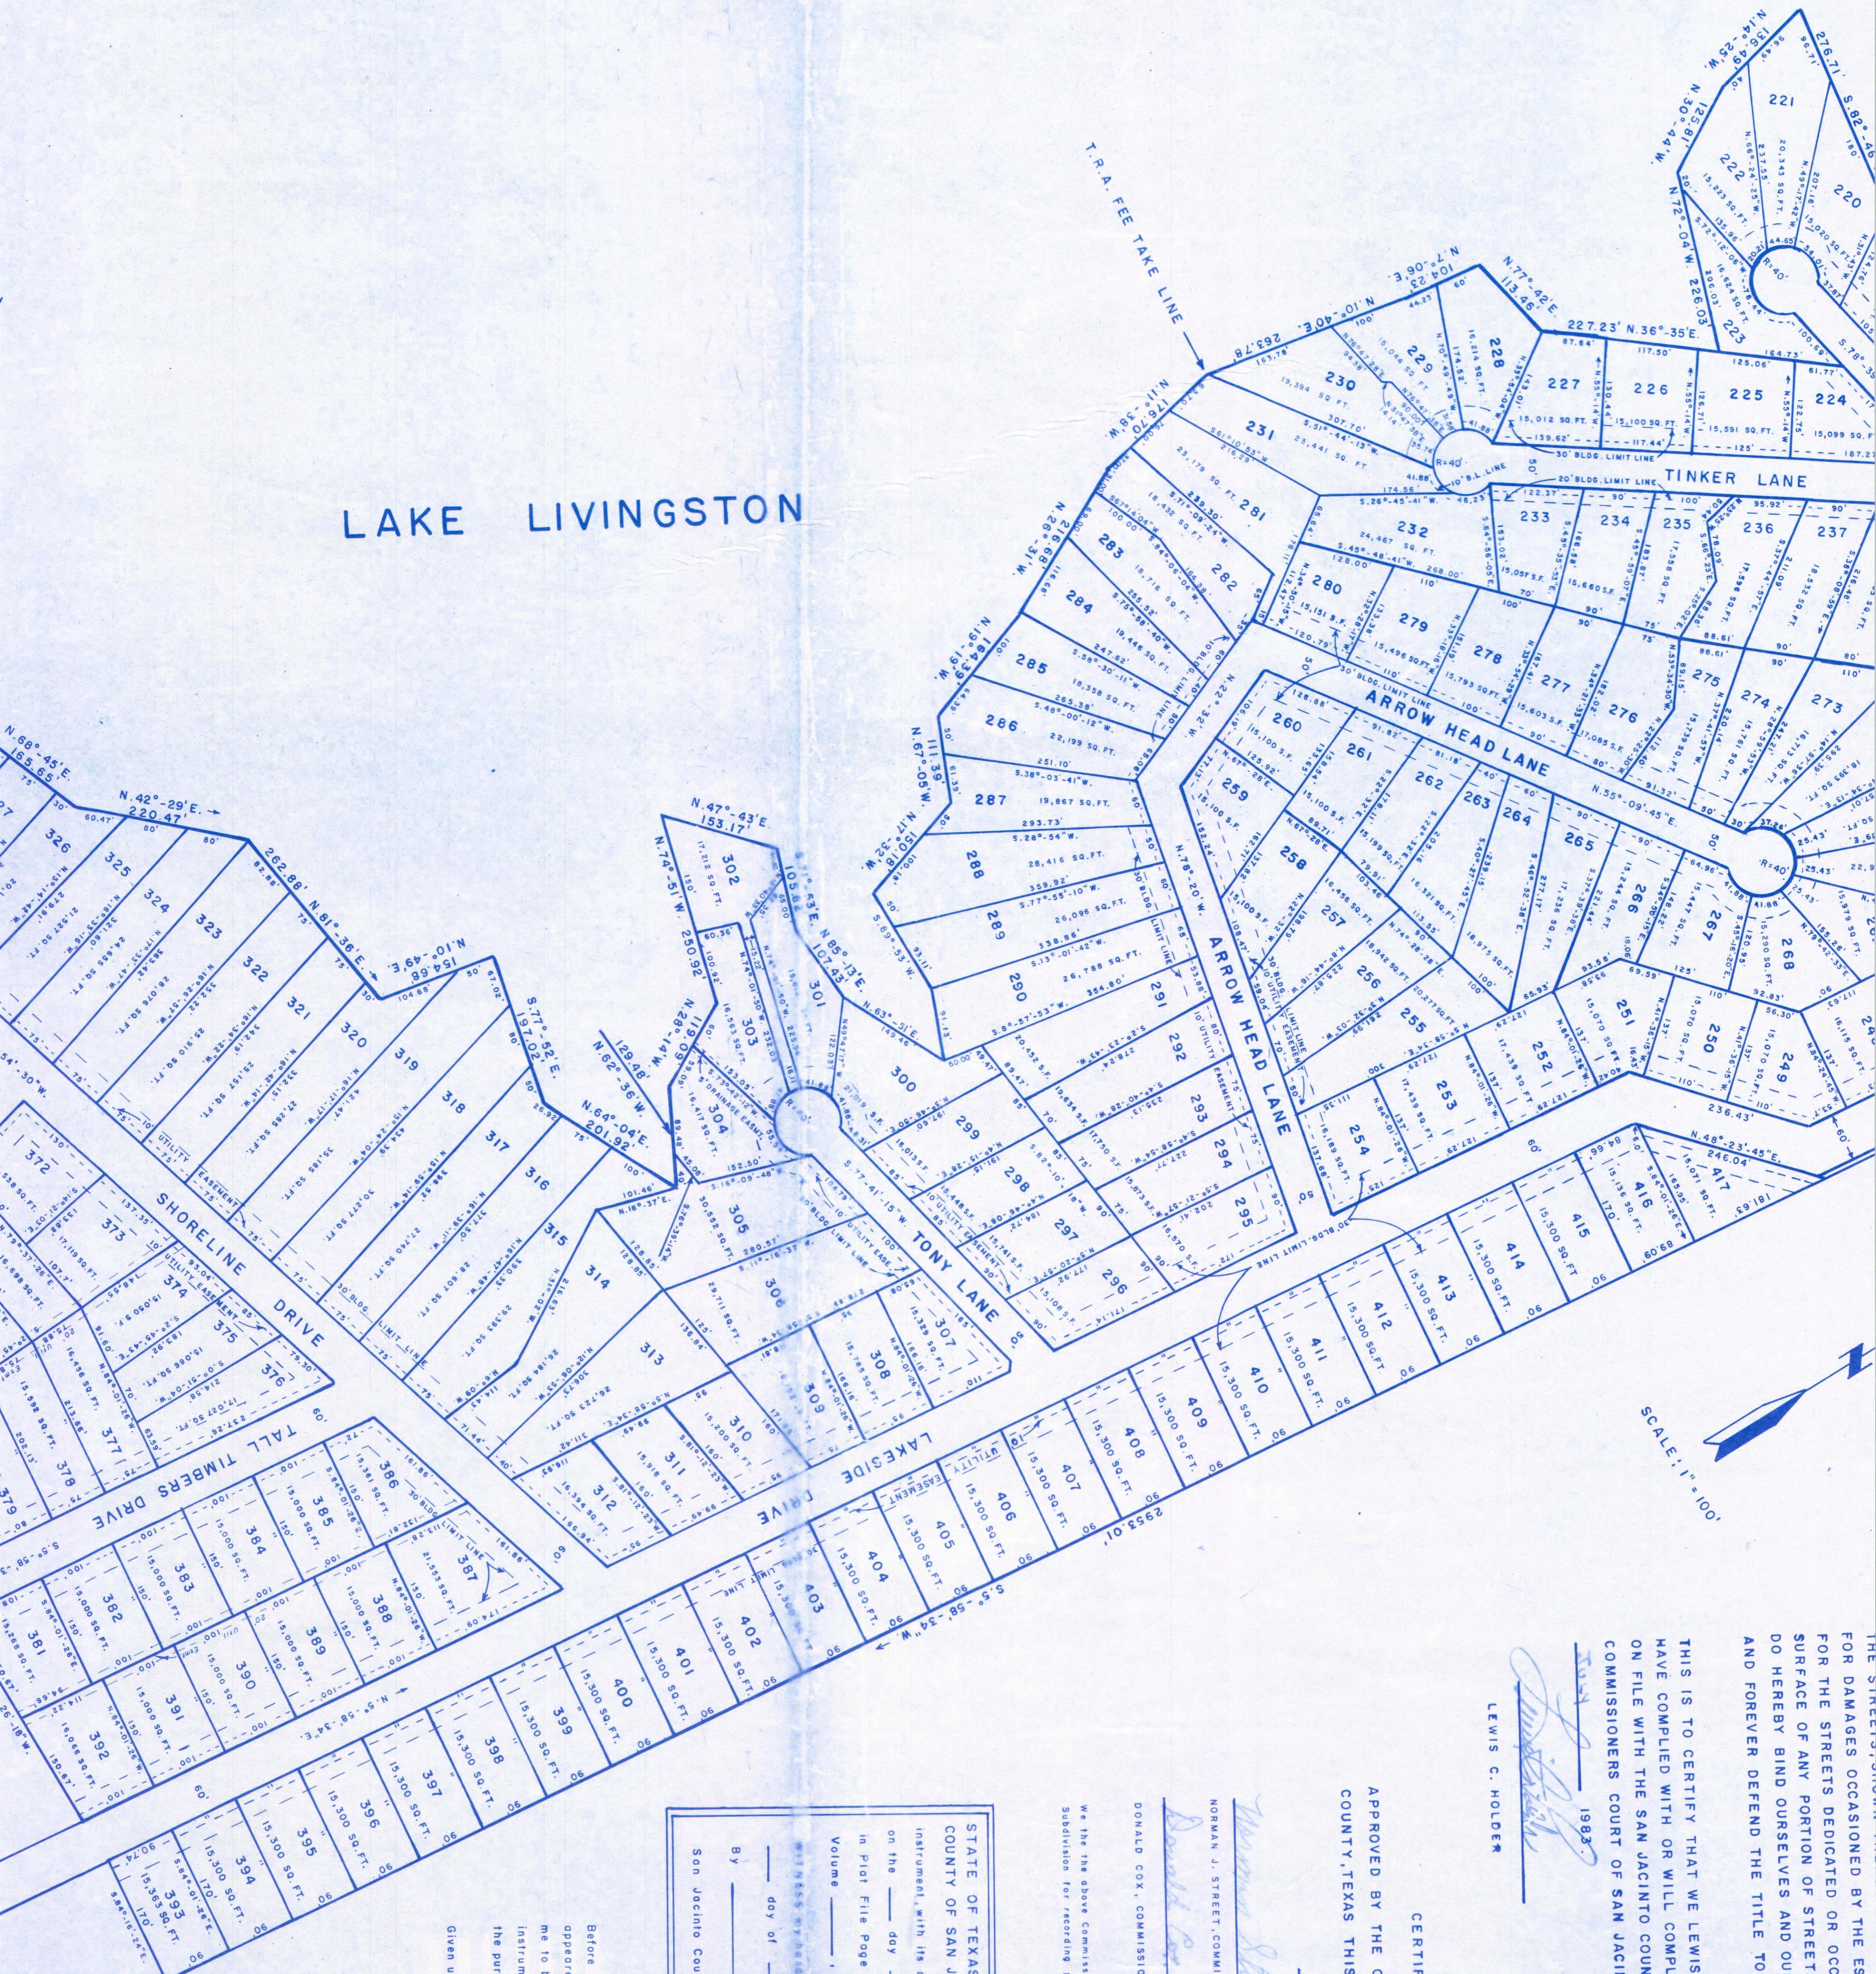

SCALE: 1" = 100'

THE STREETS SHOWN ON THIS PLAT WERE ESTABLISHED BY THE ESTABLISHING OF GRADES AS APPROVED FOR DAMAGES OCCASIONED BY THE ESTABLISHING OF GRADES AS APPROVED FOR THE STREETS DEDICATED OR OCCASIONED BY THE ALTERATION OF THE SURFACE OF ANY PORTION OF STREETS TO CONFORM TO SUCH GRADES, AND DO HEREBY BIND OURSELVES AND OUR HEIRS AND ASSIGNS TO WARRANT AND FOREVER DEFEND THE TITLE TO THE LAND SO DEDICATED.

THIS IS TO CERTIFY THAT WE LEWIS C. HOLDER AND RICHARD N. MARTIN, HAVE COMPLIED WITH OR WILL COMPLY WITH ALL REGULATIONS HERETOFORE ON FILE WITH THE SAN JACINTO COUNTY CLERK AND ADOPTED BY THE COMMISSIONERS COURT OF SAN JACINTO, TEXAS, THIS 21<sup>ST</sup> DAY OF

1983  
 LEWIS C. HOLDER  
 RICHARD N. MARTIN

### CERTIFICATE OF COURT

APPROVED BY THE COMMISSIONER'S COURT OF SAN JACINTO COUNTY, TEXAS THIS 28<sup>TH</sup> DAY OF 1983.

KENT MORRISON, COUNTY JUDGE  
 NORMAN J. STREET, COMMISSIONER  
 DONALD COX, COMMISSIONER  
 ROY L. LEWIS, COMMISSIONER  
 C.B. CAIN, COMMISSIONER

We the above Commissioners Court are accepting the roads in "LAKESIDE VILLAGE II" Subdivision for recording purposes only.

STATE OF TEXAS  
 COUNTY OF SAN JACINTO

I HEREBY CERTIFY that the foregoing instrument, with its certificate of authentication, was filed in my office on the \_\_\_\_\_ day of \_\_\_\_\_ 1983, at \_\_\_\_\_ o'clock \_\_\_\_\_ m. in Plot File Page \_\_\_\_\_ of sec. \_\_\_\_\_ Plat Records of said County.

Volume \_\_\_\_\_ Page \_\_\_\_\_

By \_\_\_\_\_ day of \_\_\_\_\_ 1983.  
 \_\_\_\_\_ County Clerk.  
 San Jacinto County, Texas.

Before me, the undersigned authority, on this day personally appeared Lewis C. Holder and Richard N. Martin, all of whom are known to me to be the persons whose names are subscribed to the foregoing instrument, and acknowledged to me that they executed the same for the purposes and considerations therein expressed.



NOTARY PUBLIC IN AND FOR THE STATE OF TEXAS  
 My Commission Expires: 2-4-84

Given under my hand and seal of office, this 27th day of July, 1983.

IRON ROD W. CAP