


SCALE 1" = 25'

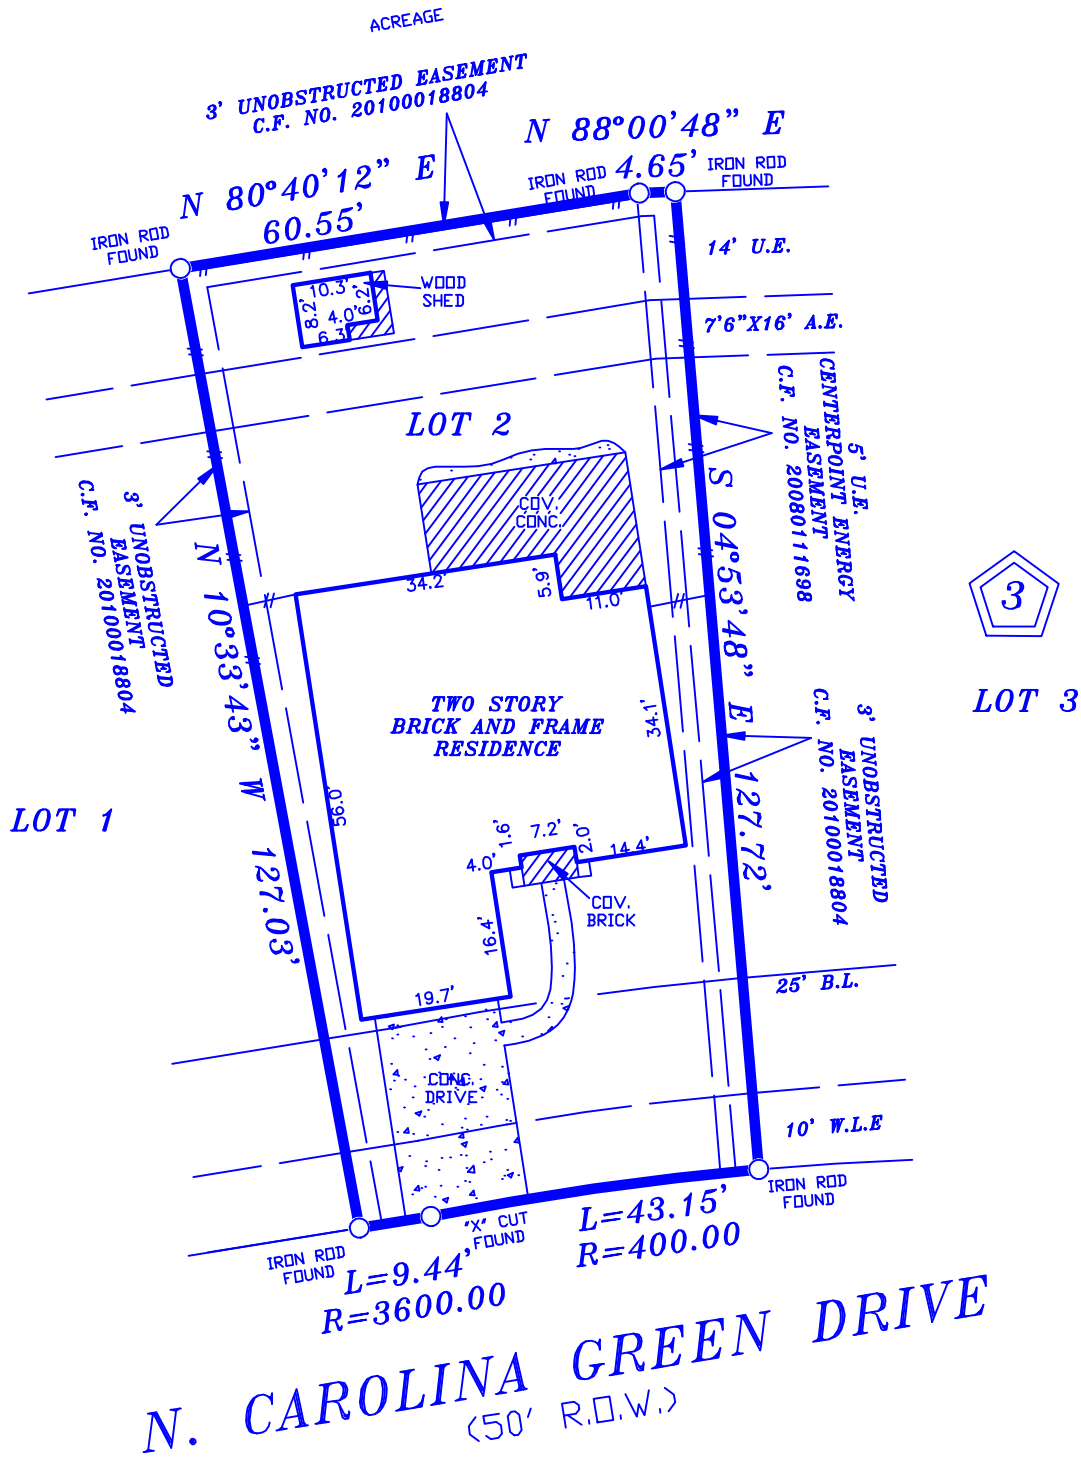


NOTES:

1. RESTRICTIVE COVENANTS AS RECORDED UNDER FILM CODE NO. 613038, H.C.M.R.
2. AGREEMENT FOR THE INSTALLATION, OPERATION AND MAINTENANCE OF AN UNDERGROUND/OVERHEAD ELECTRICAL SERVICE DISTRIBUTION SYSTEM AS PER C.F. NO. 20070266989 R.P.R.H.C.T.

LOT:	2	BLOCK:	3	SUBDIVISION:	FAIRFIELD VILLAGE SOUTH, SECTION 12
COUNTY:	HARRIS	STATE:	TEXAS	RECORDATION:	FILM CODE NO. 613038, H.C.M.R.
PURCHASER:				NICHOLAS MCMULLEN AND AMY MCMULLEN	
ADDRESS:				ACAD 14807 N.CAROLINA GREEN LANE	
TITLE CO.:				STEWART TITLE	
JOB NO.:				11-09-19	
FIELD WORK:				9/13/2019 JZ	
DRAFTING:				9/13/2019 JL	
FINAL CHECK:				9/13/2019 SR	
KEY:				325 R	

COPPERFIELD SURVEYING CO.

COPPERFIELD SURVEYING
18062 F.M. 529 ROAD
SUITE 115
CYPRESS, TEXAS 77433
TEL (281)815-7154

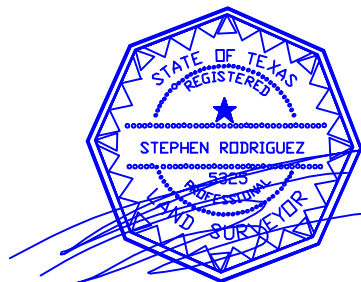

9/13/2019

I DO HEREBY CERTIFY THAT THIS SURVEY WAS MADE ON THE GROUND UNDER MY SUPERVISION AND THAT IT CORRECTLY REPRESENTS THE FACTS FOUND AT THE TIME OF THE SURVEY. THERE ARE NO ENCRACHMENTS APPARENT EXCEPT AS SHOWN.

STEPHEN RODRIGUEZ R.P.L.S. No. 5325

THE SURVEYOR HAS NOT ABSTRACTED SUBJECT PROPERTY. THIS SURVEY IS BASED ON TITLE COMMITMENT LISTED BELOW AND PLAT OF RECORD SHOWN.

THIS SURVEY IS GOOD FOR THIS TRANSACTION ONLY.

GF. No. 526724

SUBJECT PROPERTY IS NOT LOCATED IN A FEDERAL INSURANCE ADMINISTRATION DESIGNATED FLOOD HAZARD AREA ZONE "X" AS PER MAP 48201 PANEL 195 M DATED 10-16-2013

THE FLOOD INFORMATION IS FROM A F.E.M.A. MAP. WE ARE NOT RESPONSIBLE FOR ITS ACCURACY.