


# 4602 SHAUN DR.

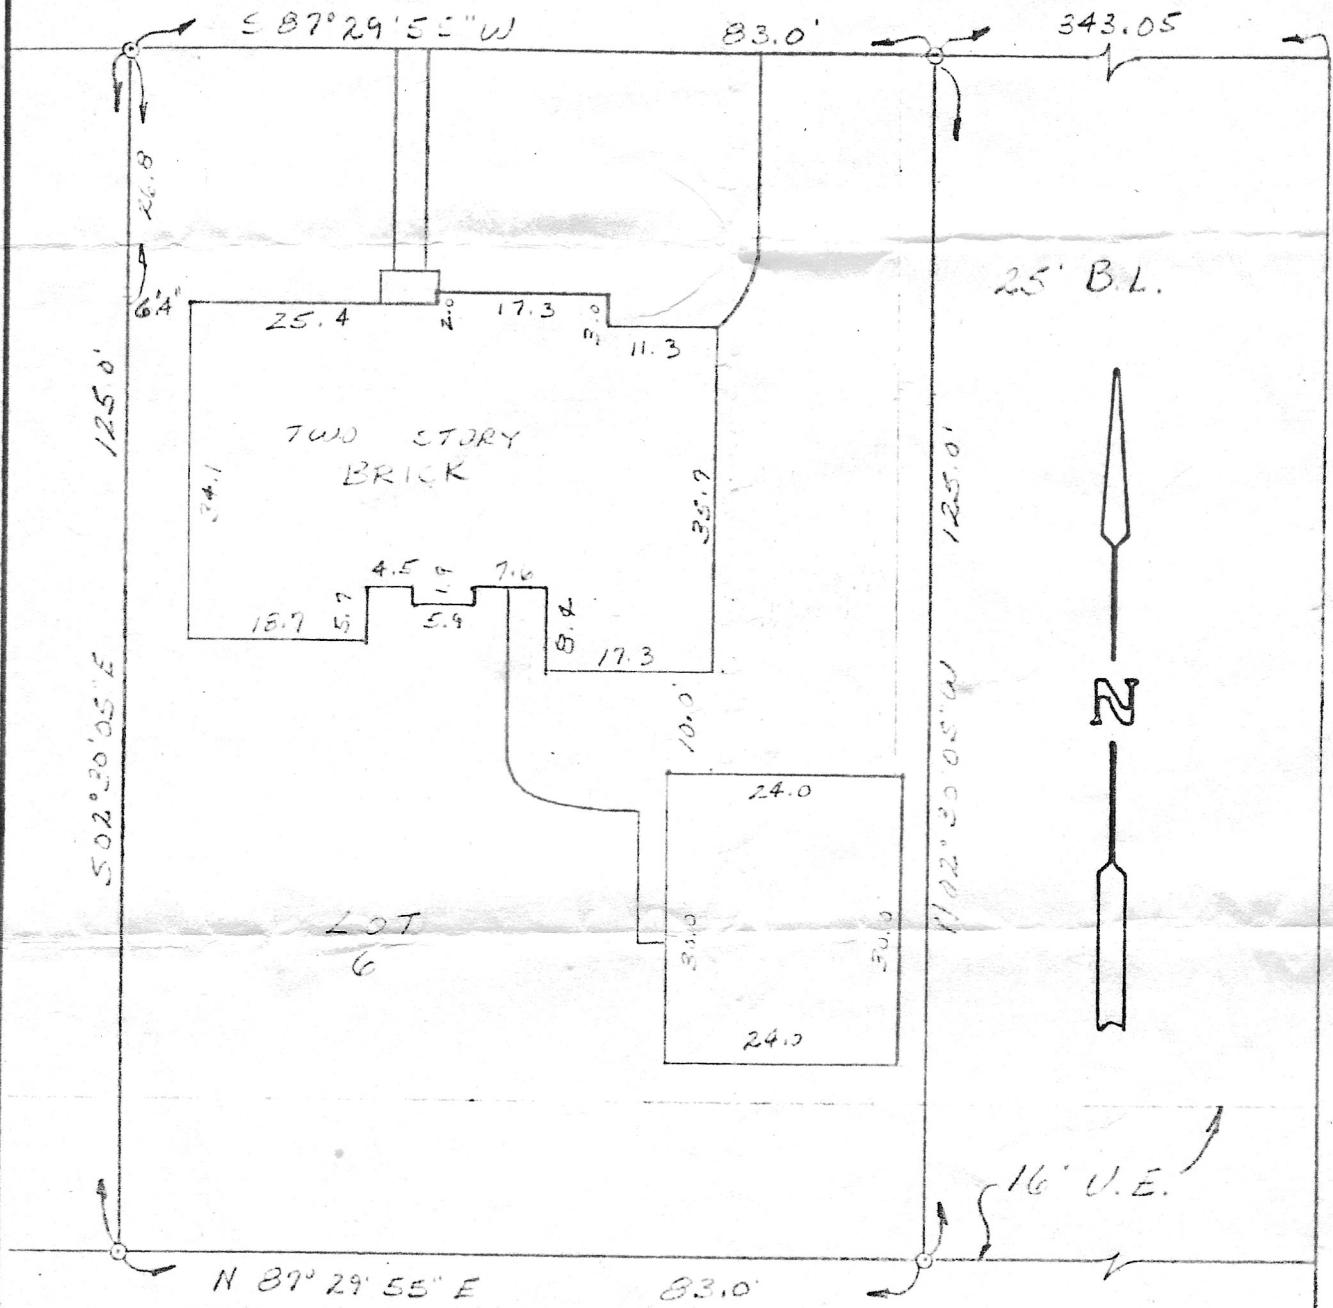

NOTE: Plat recorded in Volume 266, Page 72, Harris County Map Records.

## SURVEY

OF LOT 6, BLOCK 2, SHA-D-REE VILLAS, SECTION 3,  
HARRIS COUNTY TEXAS

SCALE: 1"=20'  
 DATE: August 28, 1980  
 SURVEY BY: B.L.S.  
 DRAWN BY: M.S.S.  
 FOR: Transamerica Title  
 GF#172078  
 PURCHASER: Dennis S.  
 Yaworski  
 JOB NO. 80-5632

I HEREBY CERTIFY THAT THIS SURVEY  
 CONFORMS TO THE CURRENT TEXAS  
 SURVEYORS ASSOCIATION STANDARDS  
 AND SPECIFICATIONS FOR A CATEGORY  
 1B, CONDITION 3 SURVEY  
*Billy L. Shanks*  
 BILLY L. SHANKS  
 REGISTRATION NO. 1821

