


ARC TABLE

ARC	LEN.	RAD.	CHRD.	BRG.
'A1'	38.13'	50.00'	N/A	



SCALE: 1 = 20'

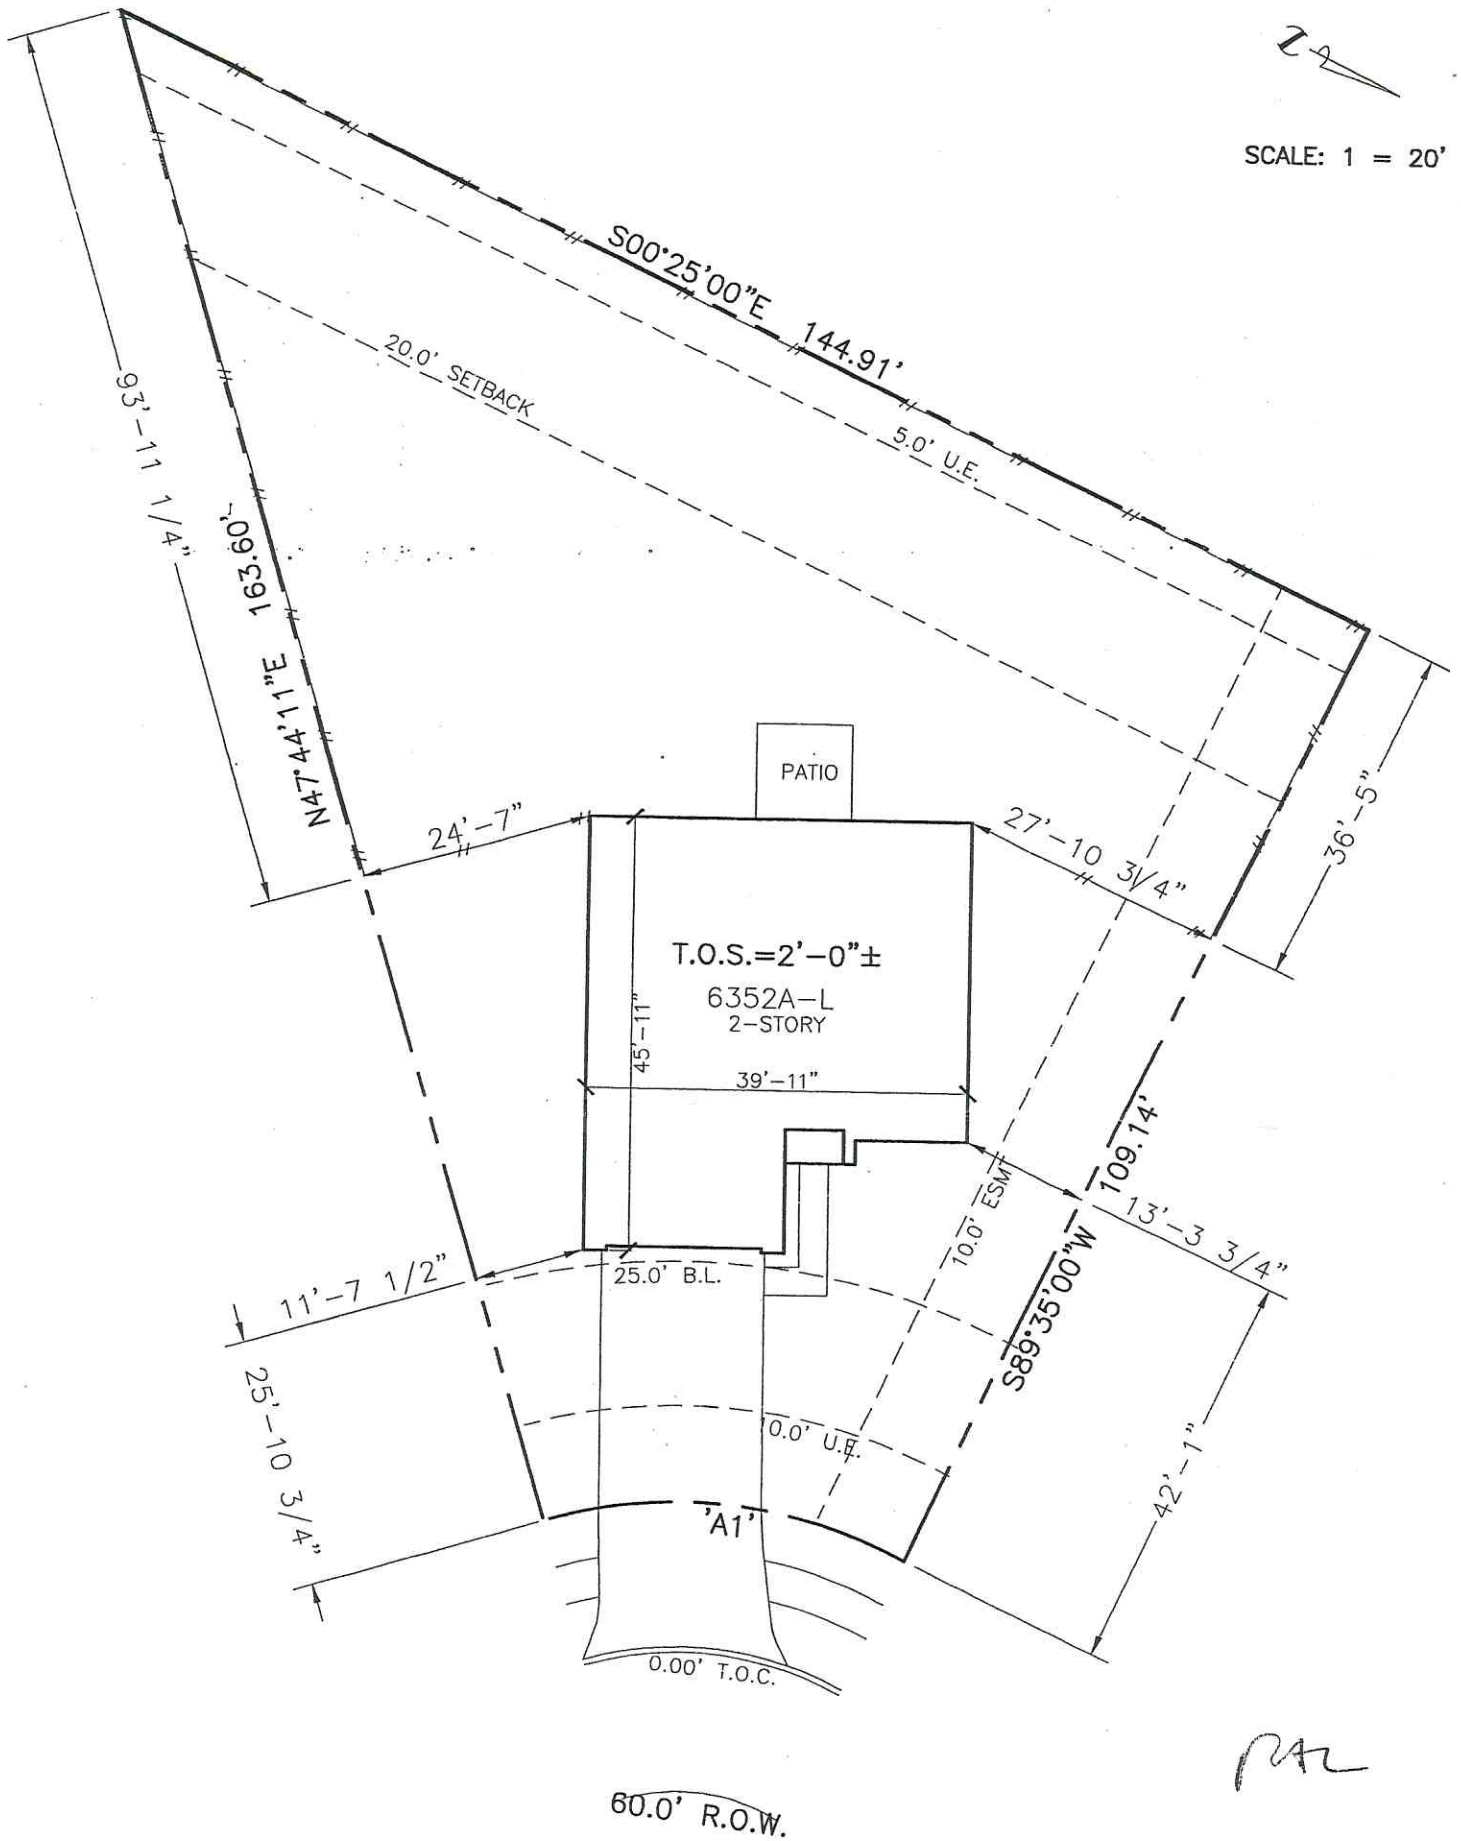

RAZ

— — — — — INDICATES FENCE LOCATION

HOUSE AREA: 1615.7600 SQ.FT.
 LOT AREA: 10692.10 SQ.FT.
 LOT COVERAGE: 15.11
 FENCE: 326.0 LIN. FT.

SOD	SQ.YDS.	FLATWORK	community		blk
Front	147	Sq. Ft.	955		3
Back	651				
Left	89				
Right	70				
TOTAL SOD:	957				
			neighborhood		lot
			BAYSIDE LANDING SECT. 2		18
			address		plan
			643 29TH AVENUE NORTH		6352A-L
			city		group no.
			GALVESTON COUNTY, TX		BL2318
			date	drawn by	job no.
			7/27/2004	SB	4324512318
<p>ALL INFORMATION ON THIS PLOT PLAN INCLUDING ANY SQUARE FOOTAGE CALCULATIONS, SITE ELEVATIONS, AND PROPOSED GRADING IS PRELIMINARY AND APPROXIMATE. ACTUAL CONSTRUCTION OF THE STRUCTURE ON SITE MAY DEVIATE FROM THE PLOT PLAN WITHOUT NOTICE AT THE DISCRETION OF LENNAR HOMES.</p>					



LENNAR HOMES