


SCALE 1"=20'

4 CYPRESS STREET  
70' ROW

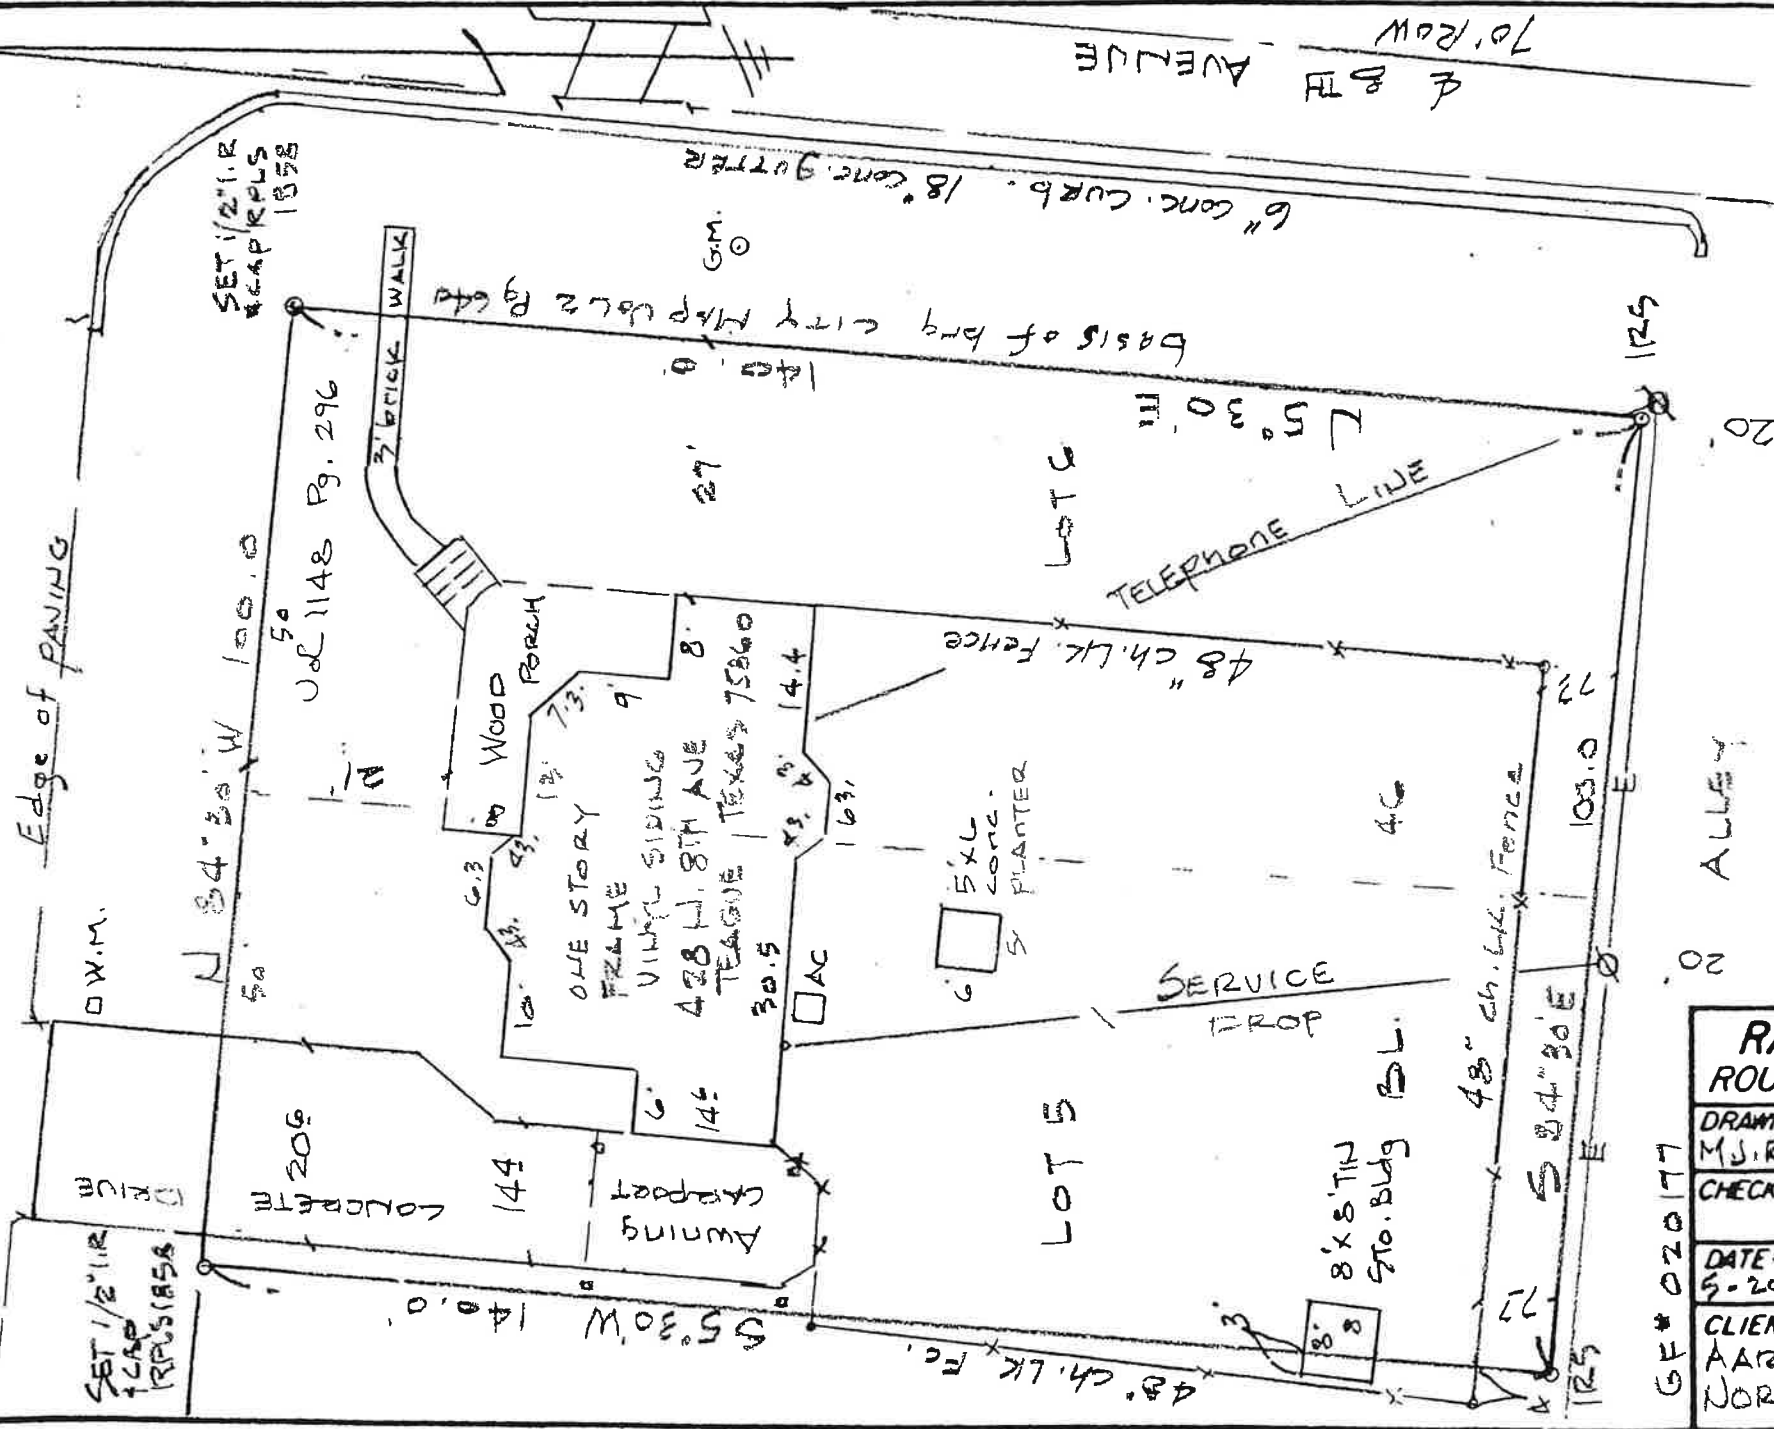

**RAYMOND SURVEYING**  
 ROUTE 1 BOX 54 TEAGUE, TEXAS

GF# 020177  
 DRAWN BY: M.J. RAYMOND  
 CHECKED BY:  
 DATE: 9-20-02  
 CLIENT: AARON B. NORVELL

SURVEY & LOCATION  
 PLAT OF LOT FIVE  
 (5) AND LOT SIX (6)  
 IN BLOCK FORTY-SIX  
 (46) IN THE CITY OF  
 TEAGUE, FREESTONE  
 COUNTY, TEXAS

According to F.I.R.M. Community Map No. 480236  
 This tract appears to lie in Zone 'C'

STATE OF TEXAS... FREESTONE CO., I, Martin  
 James Raymond, Reg. Professional Land Surveyor, do  
 hereby certify that the above plat as shown hereon re-  
 presents an on the ground survey made by me or  
 under my directions, and is true and correct to the  
 best of my knowledge.



*Martin Raymond*  
 Reg. Professional Land Surveyor, 1858

SELLER: STEPHENE  
 SMITH AND WIFE  
 TONYA L. SMITH  
 BUYER: AARON B.  
 NORVELL SR.  
 AND WIFE JENNIFER  
 A. NORVELL