


MORTGAGE SURVEY  
 AN AMENDING PLAT OF  
 LOT 37 BLOCK 2 OF SOMMERALL SEC. 3 SUBDIVISION  
 HARRIS CO, TEXAS

REC. VOL. 312  
 PG. 10  
 H.C.M.R.

37-2-3

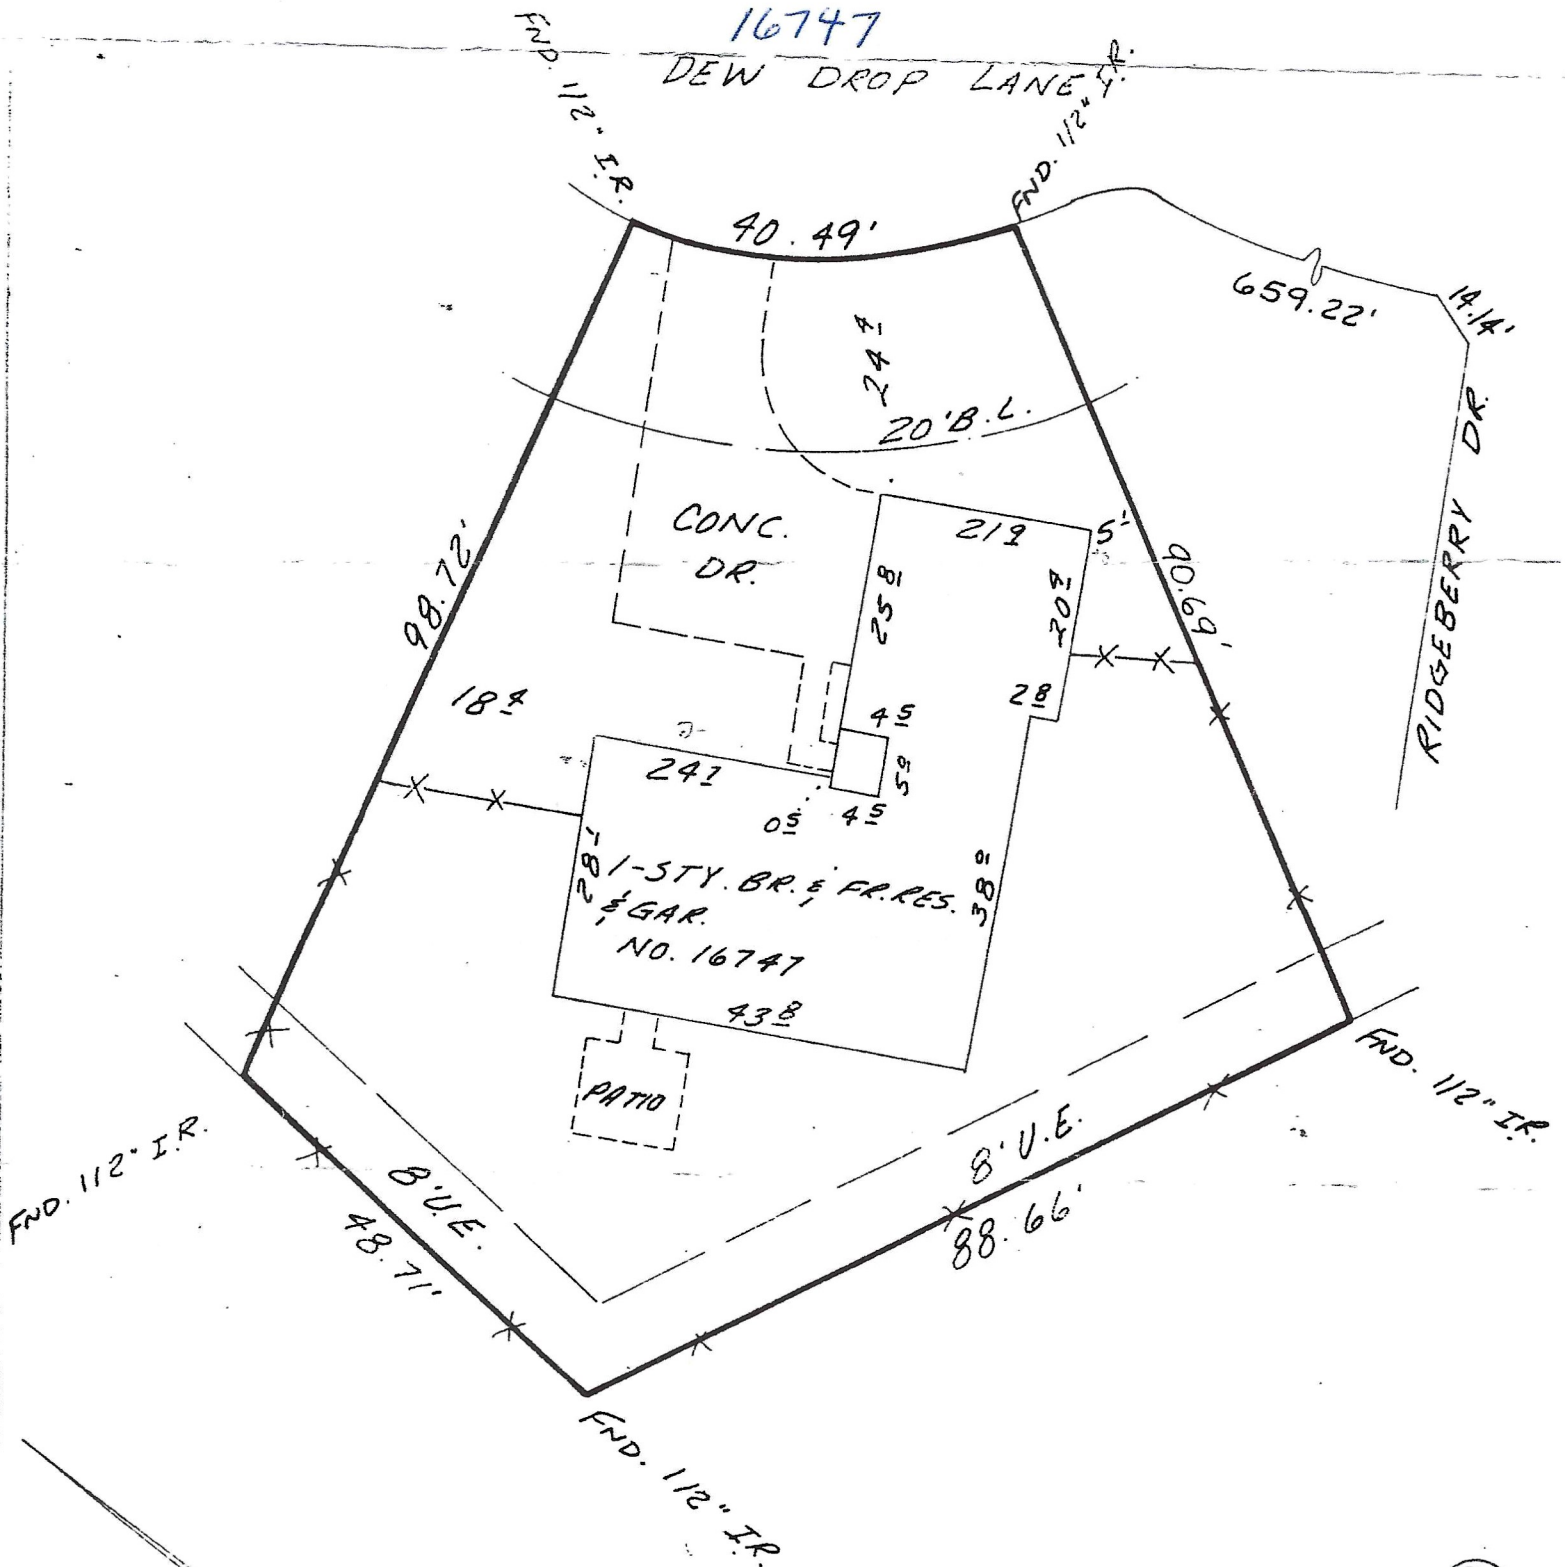

①


2" IR

# NORMAN WEST AND ASSOCIATES

REGISTERED PUBLIC SURVEYORS

217 WEST 28TH STREET  
HOUSTON, TEXAS 77008

PHONE 869-1343

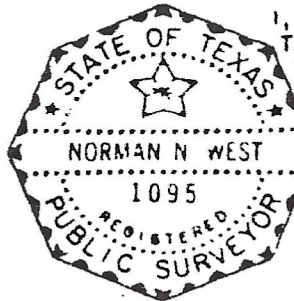

I, THE UNDERSIGNED, DO HEREBY CERTIFY THAT THE ABOVE SURVEY IS TRUE AND CORRECT AS SURVEYED ON THE GROUND THIS DATE AND ALL ENCROACHMENTS, IF ANY, ARE AS SHOWN.

5-27-83 R  
3-15-83 *Norman West*

DATE

JOB NO. 830301