




A LAND TITLE SURVEY OF
 LOT 3, BLOCK 6, INDIAN SHORES, RUSTIC ACRES, SECTION 2
 AN UNRECORDED SUBDIVISION IN THE WILLIAM WHITLOCK SURVEY,
 ABSTRACT NO. 85, HARRIS COUNTY, TEXAS
 (DESCRIBED BY ATTACHED METERS & BOUNDS)
 ADDRESS: 1303 RAIN LAKE TRAIL, CROSBY, TEXAS 77532

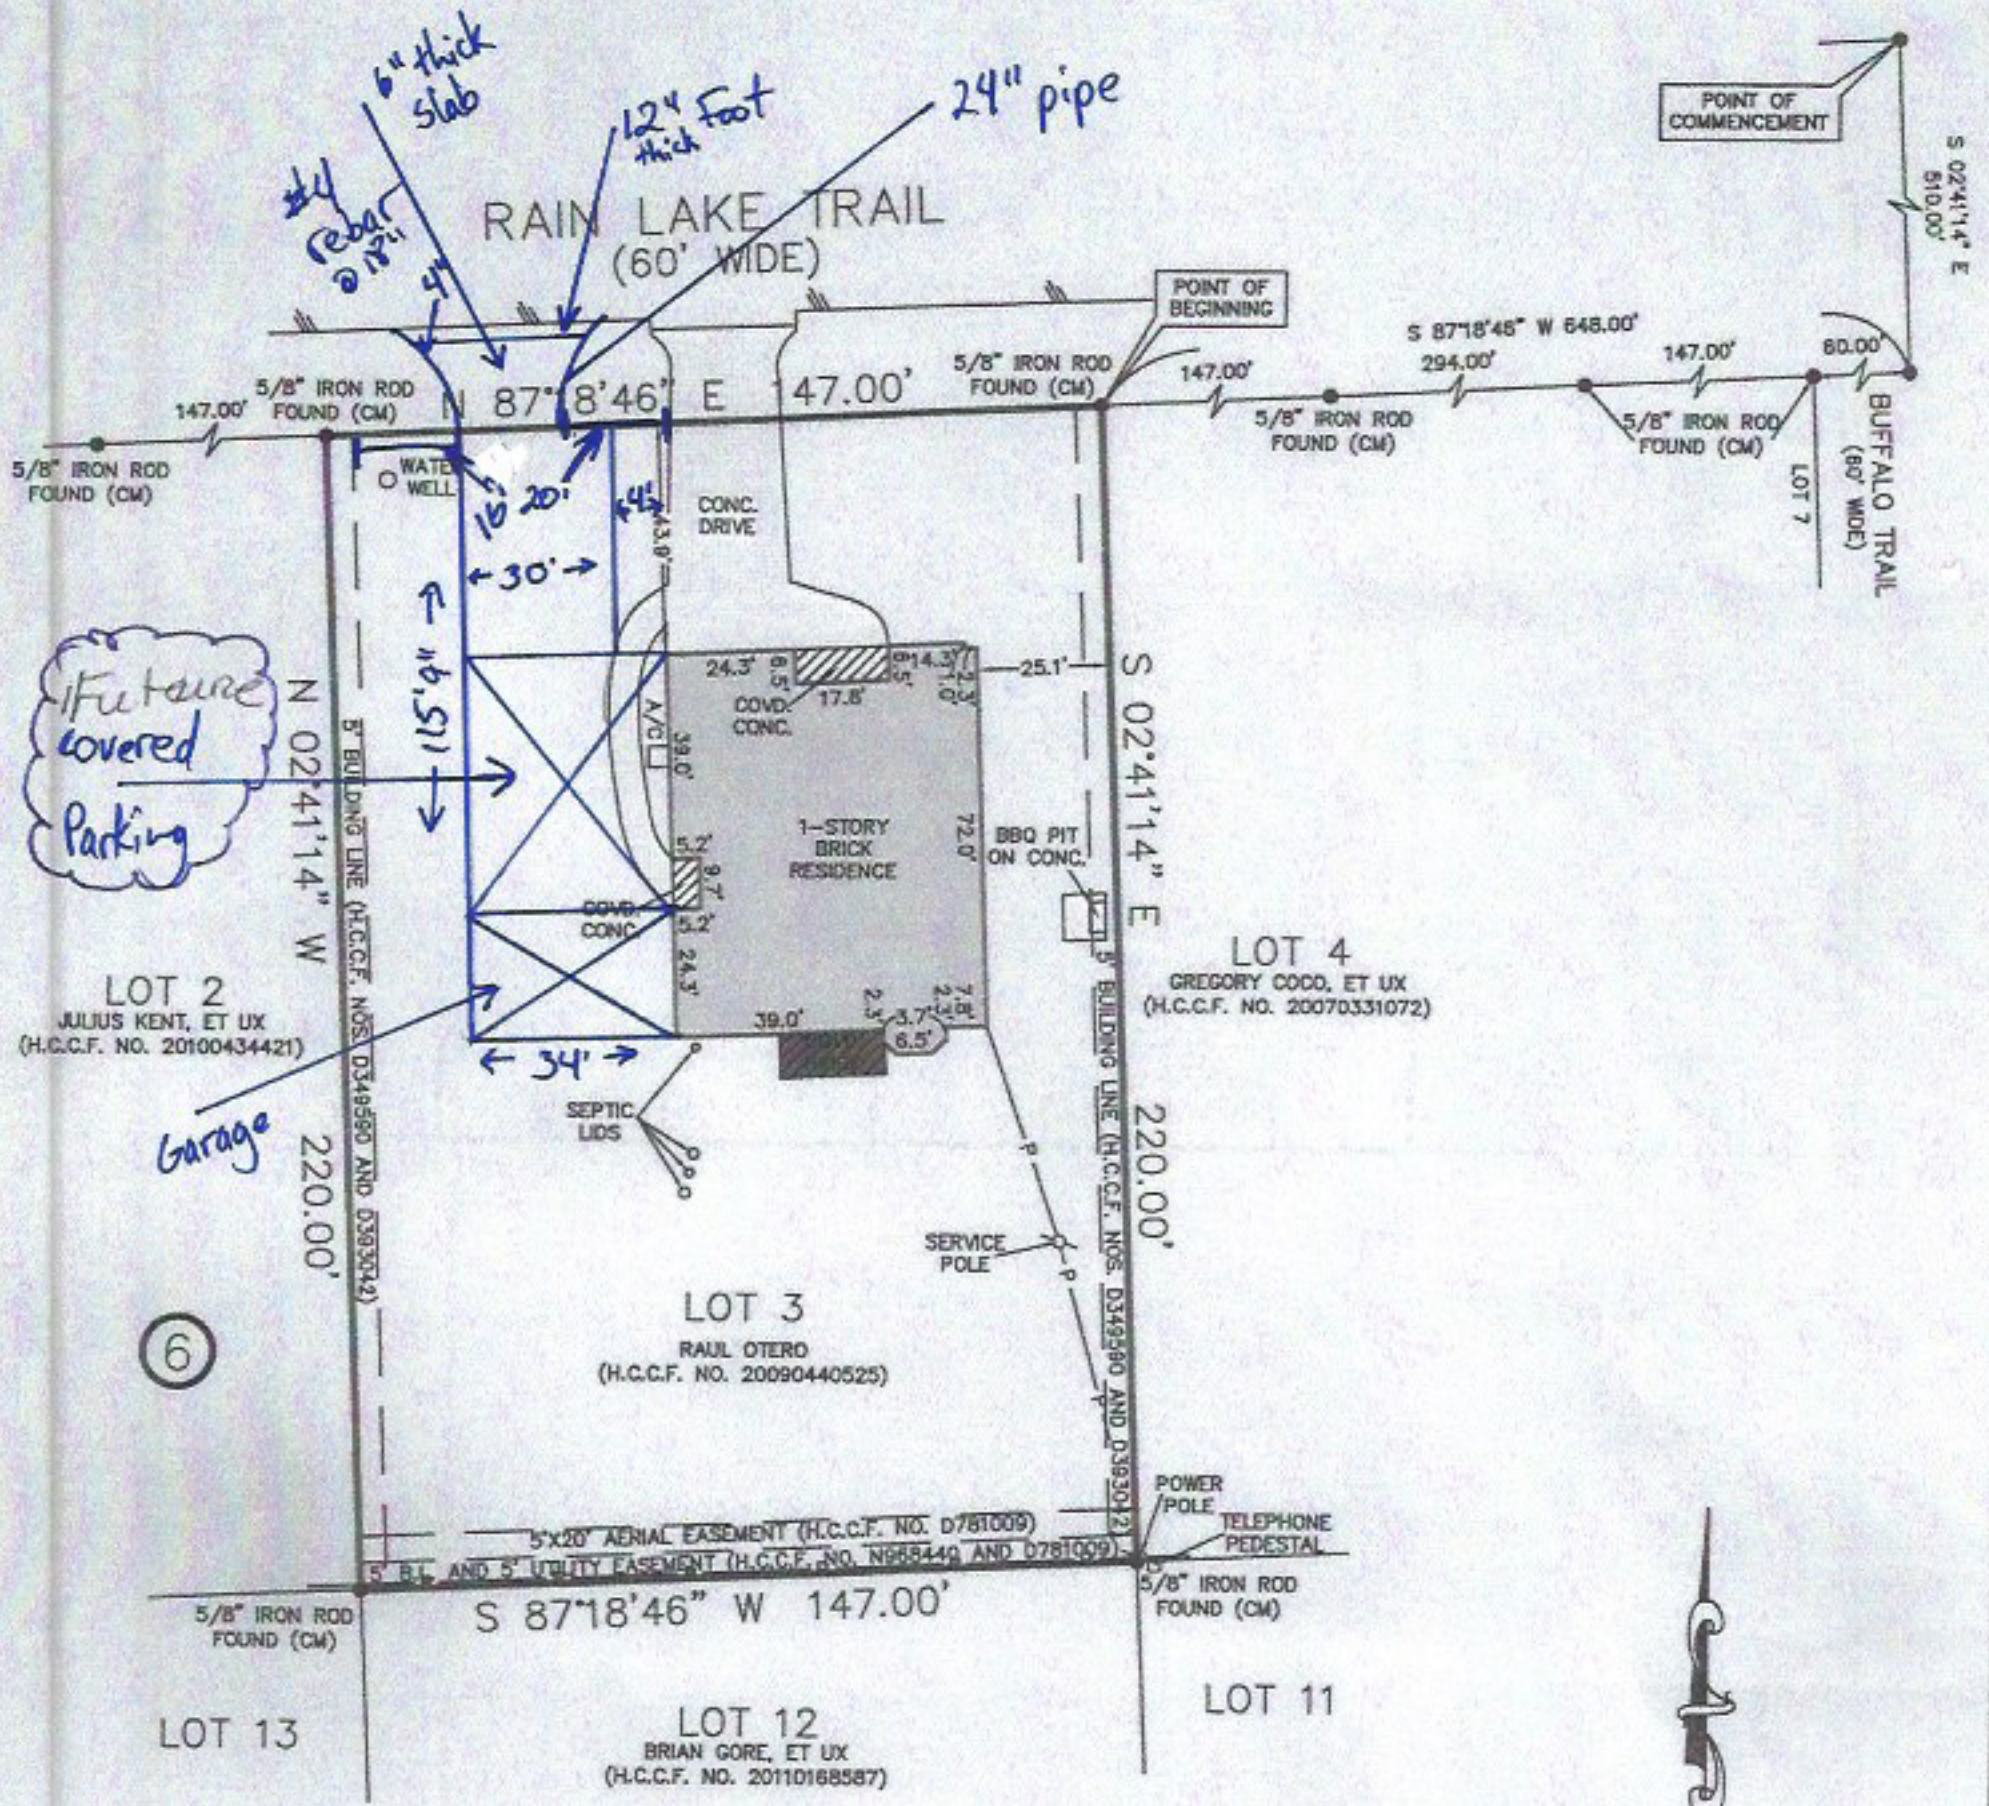

NOTES:
 1) ALL BEARINGS SHOWN ARE REFERENCED PER RECORDED PLAT.
 2) ANY AND ALL EASEMENTS AND BUILDING SET BACK LINES SET FORTH IN RESTRICTIVE COVENANTS FILED UNDER H.C.C.F. NOS. D349590, D393042, D393042, S831887, V347470, V559892, V752697 AND 20080097347.
 3) TERMS, CONDITIONS AND STIPULATIONS IN THE AGREEMENT FOR CABLE TELEVISION SERVICE AS PER H.C.C.F. NO. G588445 AND L893485.

RECEIVED
MAR 20 2012
HARRIS COUNTY

SCALE:
 1" = 50'

(CM) - CONTROLLING MONUMENT
 R.O.W. - RIGHT OF WAY
 C.C.F. - COUNTY CLERK FILE