


GF NO. 16005061 OLD REPUBLIC TITLE  
 ADDRESS: 1054 WEST 43RD STREET  
 HOUSTON, TEXAS 77018  
 BORROWER: PRESTON HAYGOOD

# LOT 14, BLOCK 55 REVISED PLAT OF GARDEN OAKS, SECTION 5

A SUBDIVISION IN HARRIS COUNTY, TEXAS  
 ACCORDING TO THE MAP OR PLAT THEREOF RECORDED  
 IN VOLUME 21, PAGE 75 OF THE MAP RECORDS  
 OF HARRIS COUNTY, TEXAS

SCALE: 1" = 30'

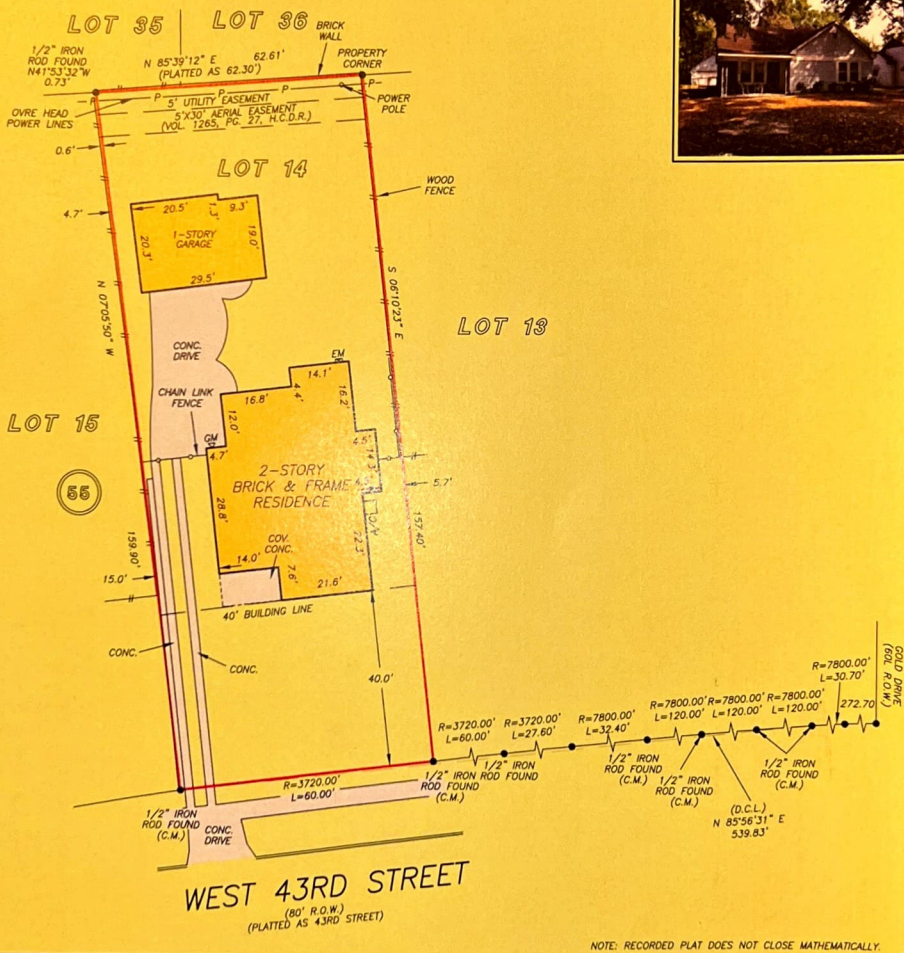

NOTE: RECORDED PLAT DOES NOT CLOSE MATHEMATICALLY.

THIS PROPERTY DOES NOT LIE WITHIN THE 100 YEAR FLOOD PLAIN AS PER FIRM PANEL NO. 48001C 0660 W MAP REVISION: 06/09/2014 ZONE X BASED ONLY ON VISUAL EXAMINATION OF MAPS. INACCURACIES OF FEMA MAPS PREVENT EXACT DETERMINATION WITHOUT DETAILED FIELD STUDY

A SUBSURFACE INVESTIGATION WAS BEYOND THE SCOPE OF THIS SURVEY

D.C.L. = DIRECTIONAL CONTROL LINE RECORD BEARING: VOL 21, PG. 75, H.C.M.R.

DRAWN BY: SC

I HEREBY CERTIFY THAT THIS SURVEY WAS MADE ON THE GROUND THAT THIS PLAT CORRECTLY REPRESENTS THE FACTS FOUND AT THE TIME OF SURVEY AND THAT THERE ARE NO ENCROACHMENTS APPARENT ON THE GROUND, EXCEPT AS SHOWN HEREON. THIS SURVEY IS CERTIFIED FOR THIS TRANSACTION ONLY AND ABSTRACTING PROVIDED IN THE ABOVE REFERENCED TITLE COMMITMENT WAS RELIED UPON IN PREPARATION OF THIS SURVEY.

GEORGE GALE  
 PROFESSIONAL LAND SURVEYOR  
 NO. 4678  
 JOB NO. 18-09930  
 OCTOBER 21, 2016



**OLD REPUBLIC** Member Since 1906  
**PAM LONGLEY**  
 713-626-9220



**PRECISION**  
 surveyors

1-800-LANDSURVEY  
 www.precisionurveyors.com  
 281-496-1586 FAX 281-496-1867 210-829-4841 FAX 210-829-1555  
 950 THUNDERBOLT STREET SUITE 150 HOUSTON, TEXAS 77059 1799 NE LOOP 410 SUITE 600 SAN ANTONIO, TEXAS 78217  
 7606 NO. 100N1300N