

GF NO. 1626946 FRONTIER TITLE  
 ADDRESS: 4103 UNDERWOOD STREET  
 HOUSTON, TEXAS 77025  
 BORROWER: DTT INTERESTS, LLC


# LOT 1, BLOCK 11 AYRSHIRE ADDITION, SECTION 5

A SUBDIVISION IN HARRIS COUNTY, TEXAS  
 ACCORDING TO THE MAP OR PLAT THEREOF RECORDED  
 IN VOLUME 27, PAGE 40, OF THE MAP RECORDS  
 OF HARRIS COUNTY, TEXAS

SCALE: 1" = 30'

## UNDERWOOD STREET

(60 R.O.W.)

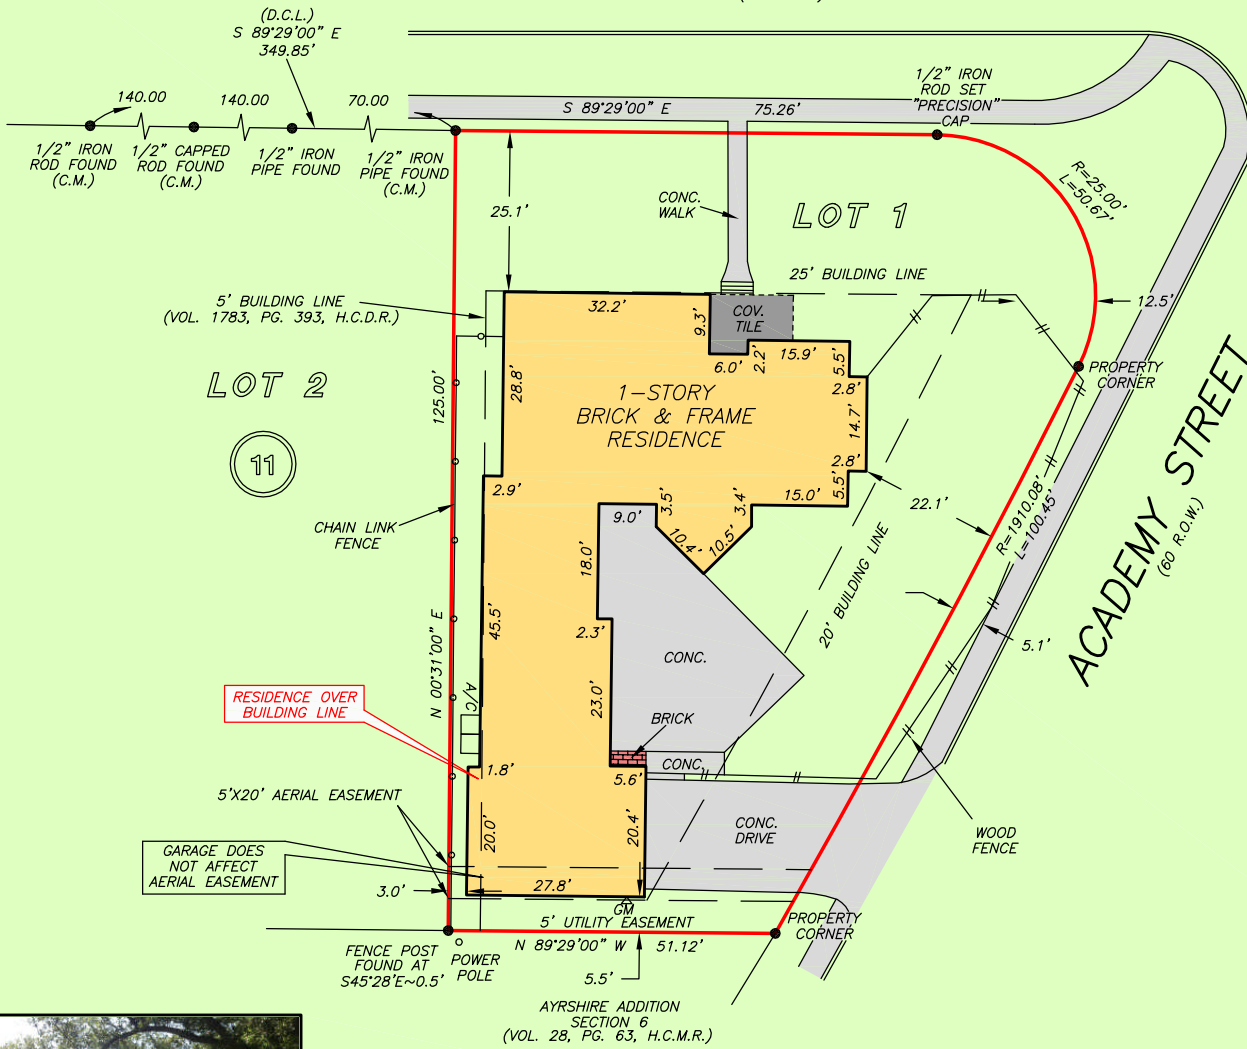

NOTE: DRAINAGE EASEMENT 15' WIDE ON EACH SIDE  
 OF THE CENTER LINE OF ALL NATURAL DRAINAGE COURSES  
 NO APPARENT NATURAL DRAINAGE COURSES ON PROPERTY

THIS PROPERTY IS AFFECTED BY THE  
 100 YEAR FLOOD PLAIN AS PER FIRM  
 PANEL NO. 48201C 0855 L  
 MAP REVISION: 06/18/2007  
 ZONE AE  
 BASED ONLY ON VISUAL EXAMINATION OF MAPS.  
 INACCURACIES OF FEMA MAPS PREVENT EXACT  
 DETERMINATION WITHOUT DETAILED FIELD STUDY

A SUBSURFACE INVESTIGATION  
 WAS BEYOND THE SCOPE OF THIS SURVEY

D.C.L. = DIRECTIONAL CONTROL LINE  
 RECORD BEARING: VOL. 27, PG. 40, H.C.M.R.

DRAWN BY: SC

I HEREBY CERTIFY THAT THIS SURVEY WAS MADE  
 ON THE GROUND, THAT THIS PLAT CORRECTLY  
 REPRESENTS THE FACTS FOUND AT THE  
 TIME OF SURVEY AND THAT THERE ARE NO  
 ENCROACHMENTS APPARENT ON THE GROUND,  
 EXCEPT AS SHOWN HEREON. THIS SURVEY IS  
 CERTIFIED FOR THIS TRANSACTION ONLY AND  
 ABSTRACTING PROVIDED IN THE ABOVE  
 REFERENCED TITLE COMMITMENT WAS RELIED  
 UPON IN PREPARATION OF THIS SURVEY.

GEORGE GALE  
 PROFESSIONAL LAND SURVEYOR  
 NO. 4678  
 JOB NO. 16-07392  
 AUGUST 8, 2016



LCDM, INC.  
 PATRICK MILES  
 832-886-3007



ANGELA HUNT  
 713-840-0208



LINDA RENEBERG  
 713-626-3930



PRECISION  
 surveyors

1-800-LANDSURVEY  
 www.precisionurveyors.com

281-496-1586 FAX 281-496-1867 210-829-4941 FAX 210-829-1555  
 950 THREADNEEDLE STREET SUITE 150 HOUSTON, TEXAS 77079 1777 NE LOOP 410 SUITE 600 SAN ANTONIO, TEXAS 78217  
 FIRM NO. 10063700