


NOTE:
 THIS SURVEY WAS DONE WITHOUT BENEFIT OF A TITLE REPORT
 AND MAY BE SUBJECT TO OTHER EASEMENTS OR ENCUMBRANCES.
 ALL SET 1/2 INCH IRON RODS ARE MARKED WITH RED CAPS STAMPED "CRH 1645"

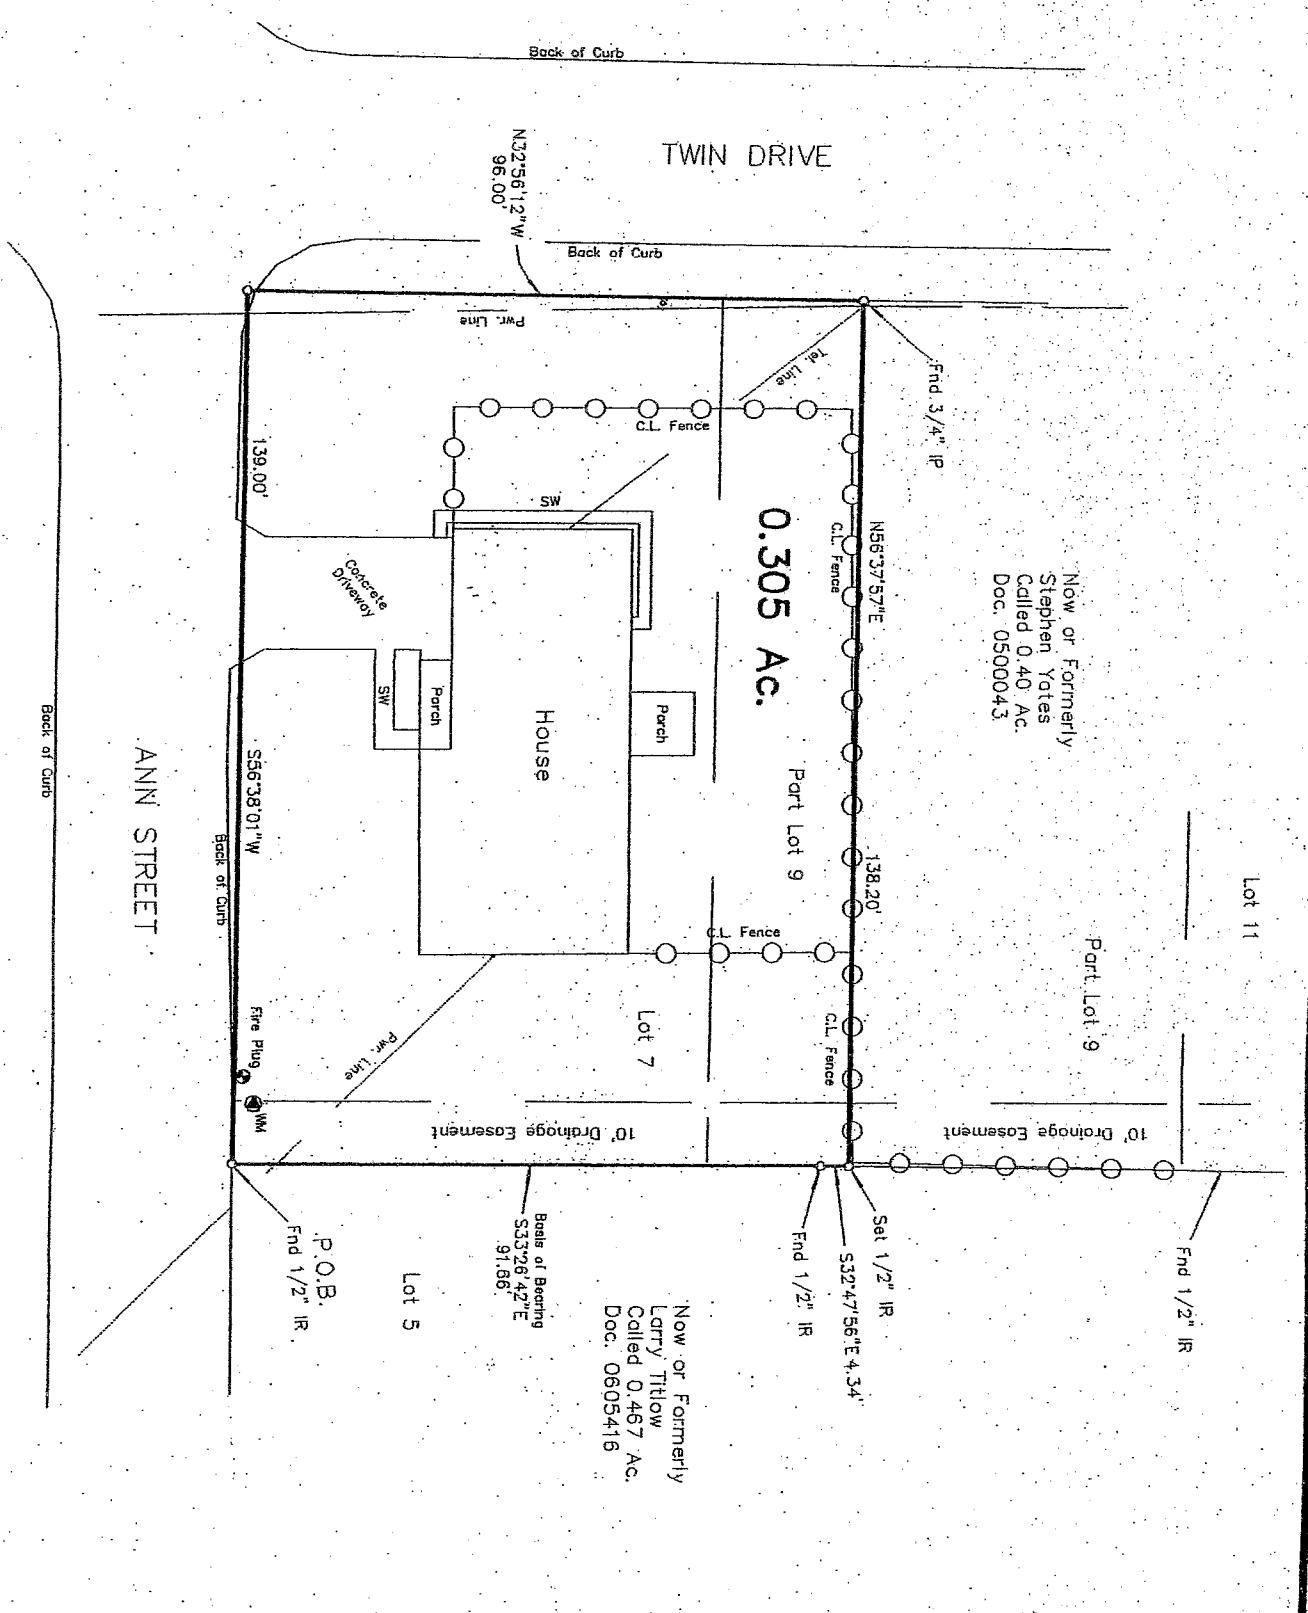


Now or Formerly
 Stephen Yates
 Called 0.40 Ac.
 Doc. 0500043

Now or Formerly
 Larry Titlow
 Called 0.467 Ac.
 Doc. 0605416

Beats of Bearing
 S33°26'42"E
 91.86'

A.E. GOSSETT SUR., A-423
City of Crockett
Houston County, Texas
 STOKES MANOR ADDITION
 Vol: 1, Page: 96
 PROPERTY ADDRESS
 107 Ann Street
 Crockett, Texas 75835
 1" = 30'
 July 18, 2018

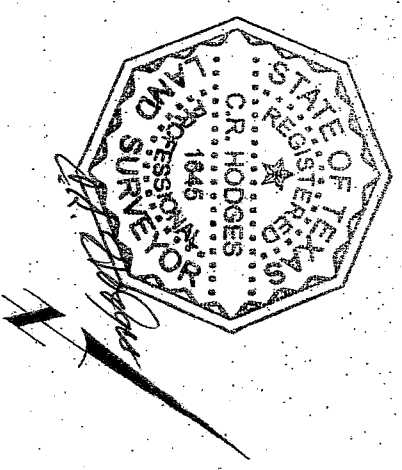

C.R. HODGES SURVEYING
 P.O. BOX 924
 1212 EAST HOUSTON AVE.
 CROCKETT, TEXAS 75835
 PHONE 936-544-7608
 FAX 936-544-7612