

FOR: THIYAGARAJAN RAMACHANDRAN & LATA THIYAGARAJAN  
 ADDRESS: 810 TYLER RUN  
 G.F.: 0497507  
 DWG. NO.: 92-96382  
 SURVEYOR'S PHONE (281)240-9099

I HEREBY CERTIFY THAT THIS PLAT CORRECTLY REPRESENTS THE RESULTS OF A SURVEY MADE ON THE GROUND, UNDER MY SUPERVISION, ON THE 15TH DAY OF APRIL, 1997.  
 BEING LOT 29, BLOCK 1, IN NEW TERRITORY PARCEL SF-32, AS RECORDED ON SLIDE NUMBERS 1416/A AND 1416/B OF THE PLAT RECORDS OF FORT BEND COUNTY, TEXAS.




FLOOD MAP: THIS PROPERTY LIES IN ZONE "X" AS PER COMMUNITY PANEL NO. 481594 0230J  
 EFFECTIVE DATE: 1-3-97.

# PLAT OF SURVEY

SCALE: 1" = 20'

RESTRICTED RESERVE "D" LANDSCAPE/OPEN SPACE

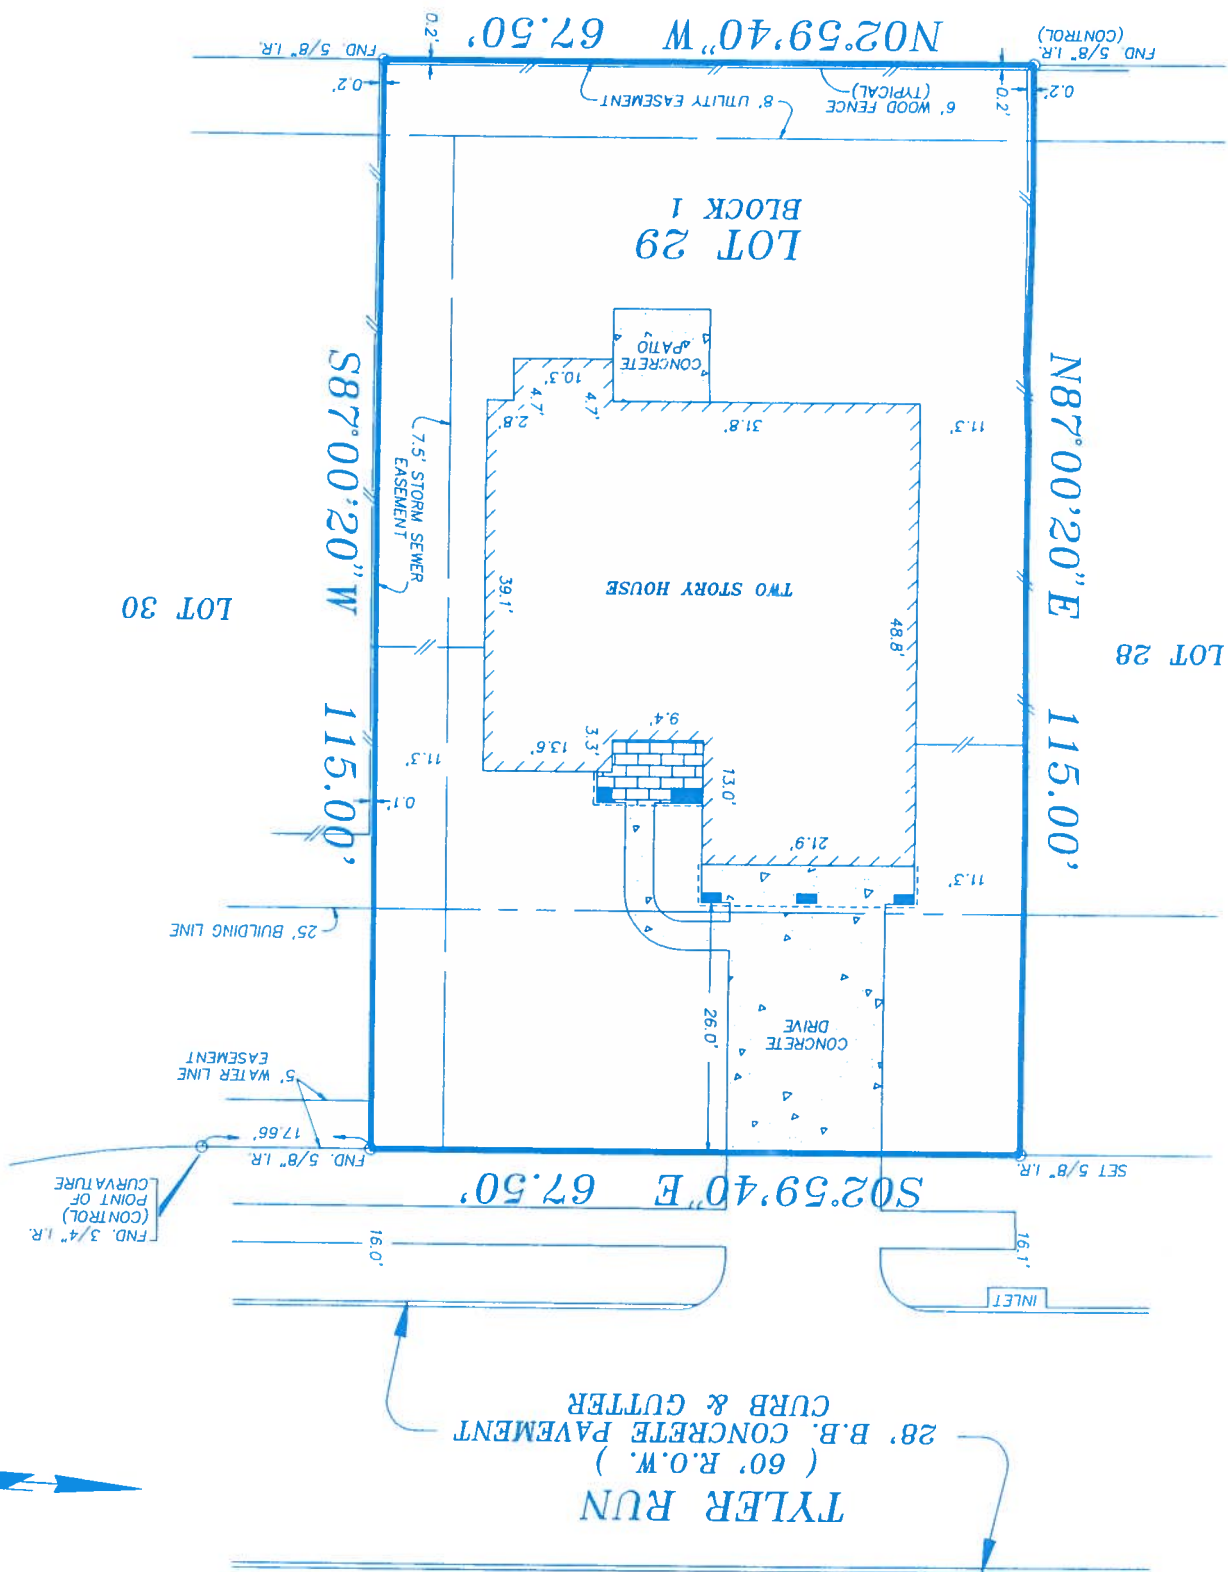

LOT 30

LOT 28

