



NOTICE: This set of drawings for a custom designed house is the copyrighted property of CAD DESIGNS. These drawings are not to be reproduced by anyone by any method, including blueprints, scanning, photography, reprography, or other means, without written consent of CAD DESIGNS. They may not be loaned, rented, or otherwise used for any purpose. All original tracings prepared by CAD DESIGNS will remain in CAD DESIGNS' office. Owner agrees this set of plans represents all of the improvements to be provided by CAD DESIGNS. Dimensions are approximate and subject to field verification. Elevations may vary from plane. © 2009 CAD DESIGNS

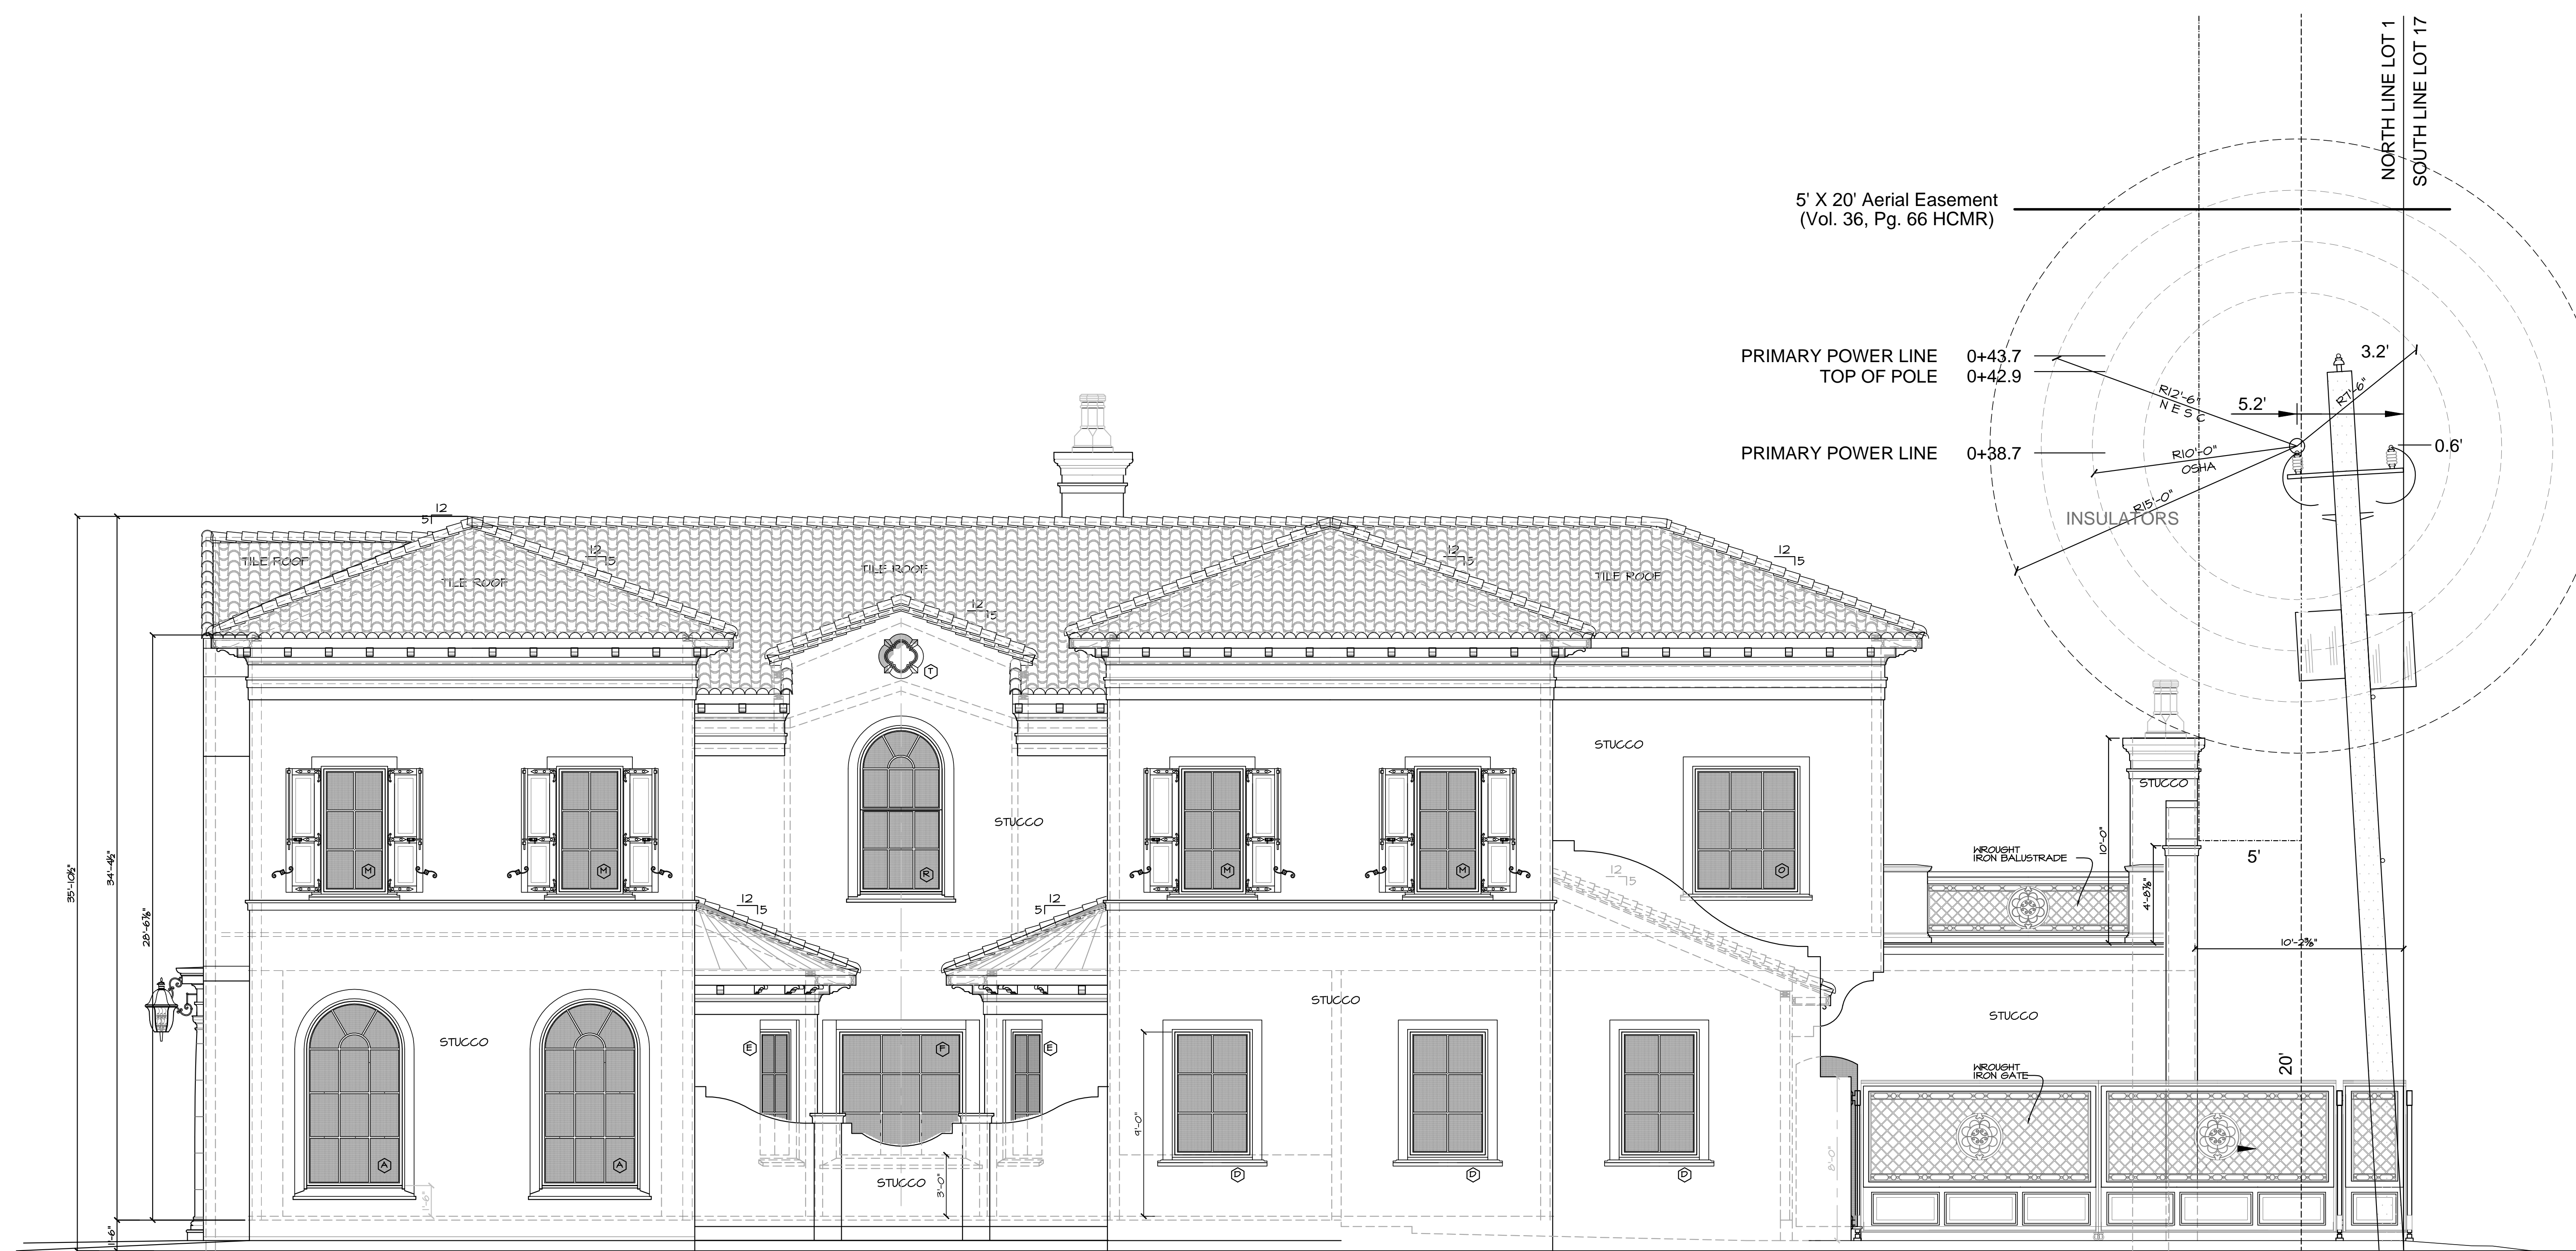

RIGHT ELEVATION

1/4"=1'-0"

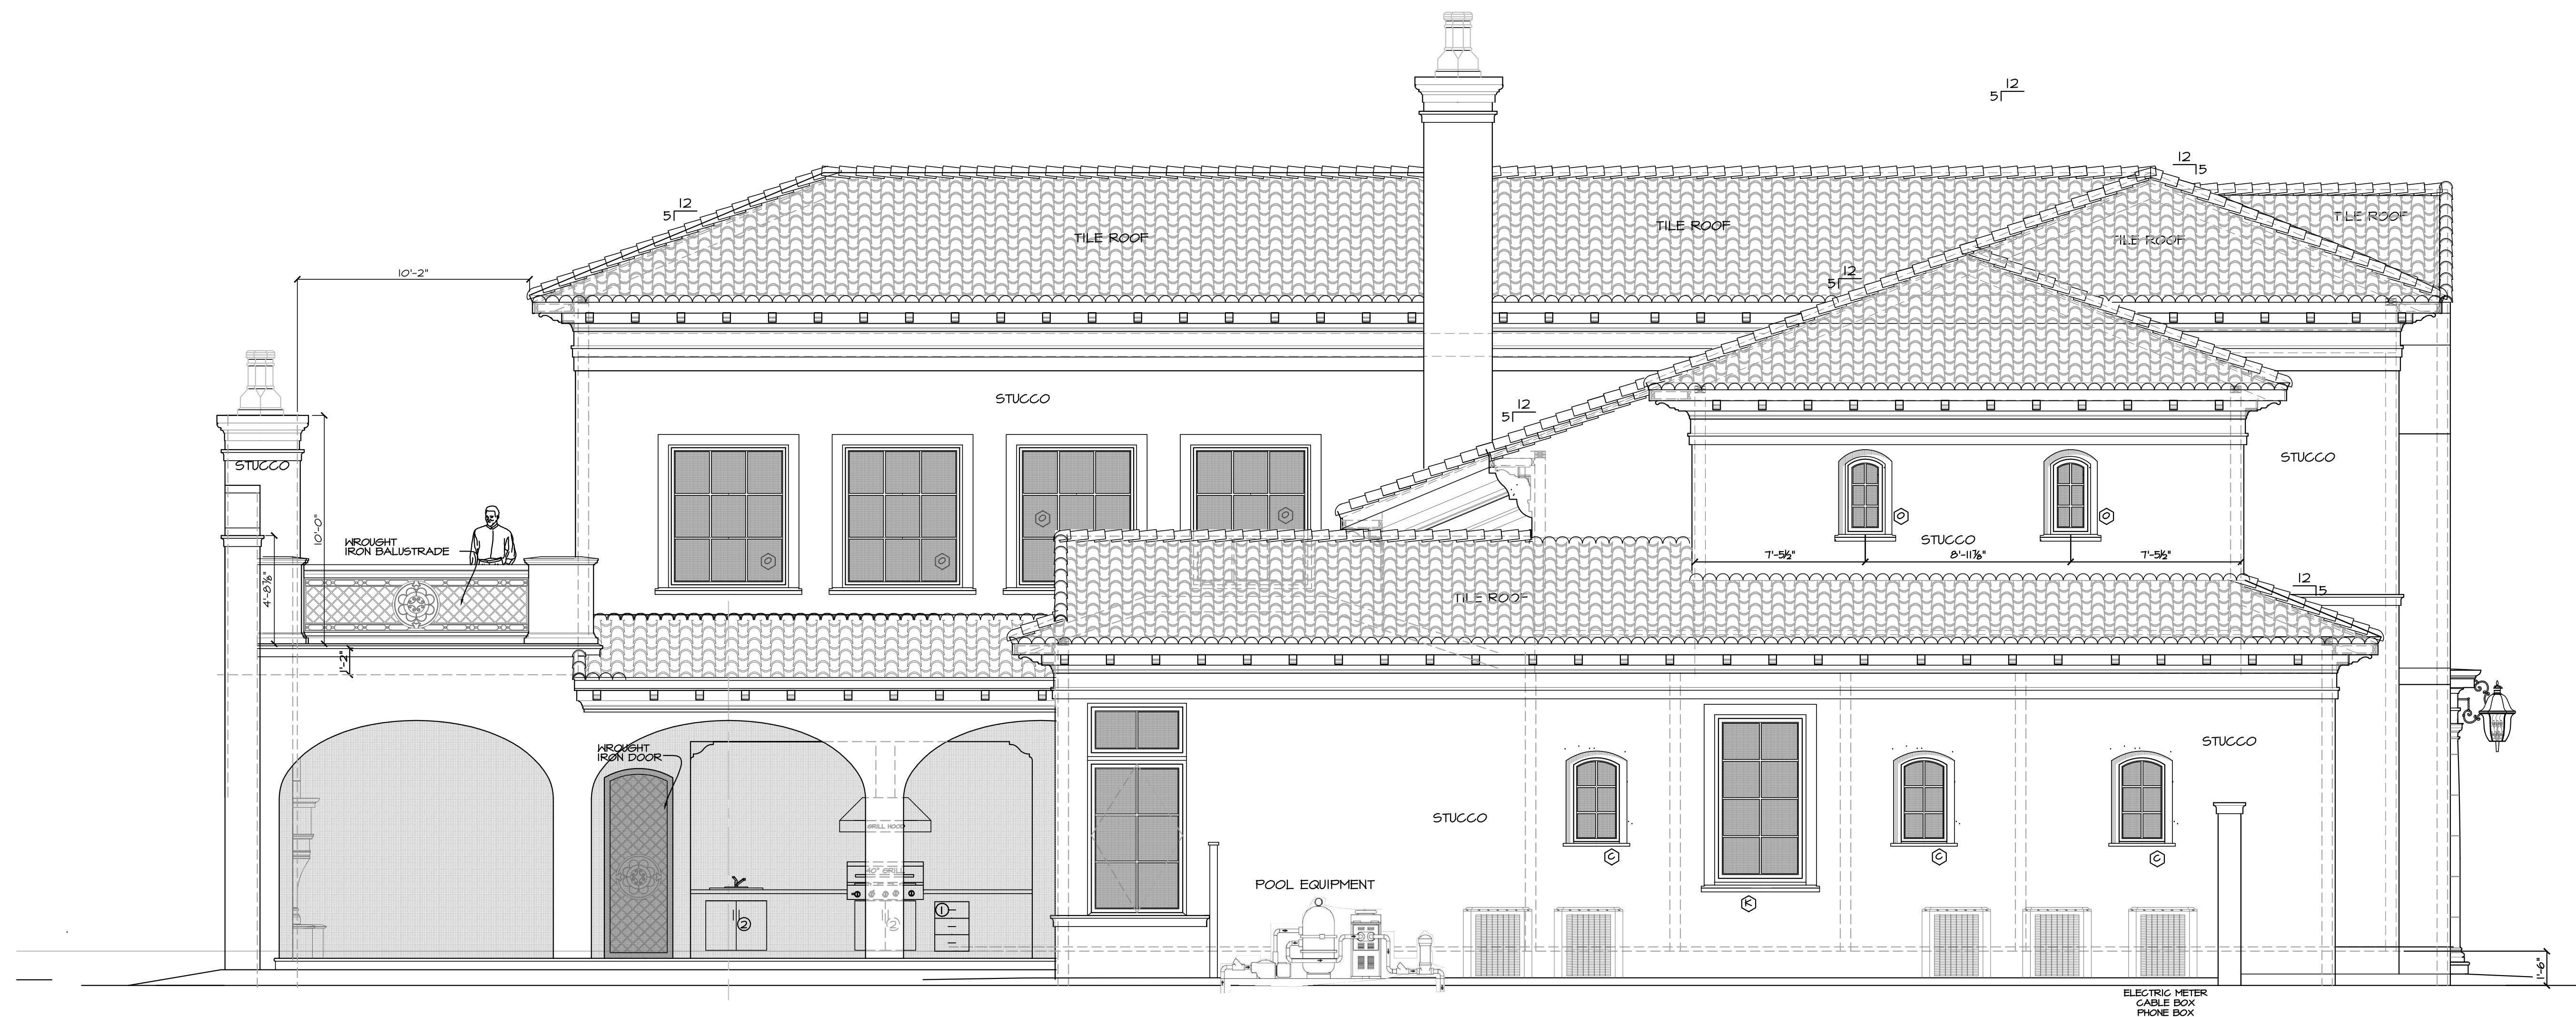

LEFT ELEVATION

1/4"=1'-0"

A CUSTOM RESIDENCE FOR BOB HADI
5602 Cedar Creek

DESIGNS
by Robert Dame

7322 Southwest Frwy.
Suite 1550
Houston, Texas 77074
(713) 270-8225
fax (713) 270-8339

Revisions	By
12-20-16	ed

Drawn by: ed
Date: 08-15-16
Job No.: 15-1511
Sheet: **6.1**