

FAX NO.


Handwritten: 11-25-14
Handwritten: Lynda Kay Taylor
Handwritten: Shannon D. Hunter 6-25-04

Handwritten: Marilyn Webster Job #
GF # 13006289 881.265.9001

DUNLAP STREET
(60'R.O.W.)

5919 VICKIJOHN DRIVE
HOUSTON, TEXAS 77098

VICKIJOHN DRIVE
(60'R.O.W.)

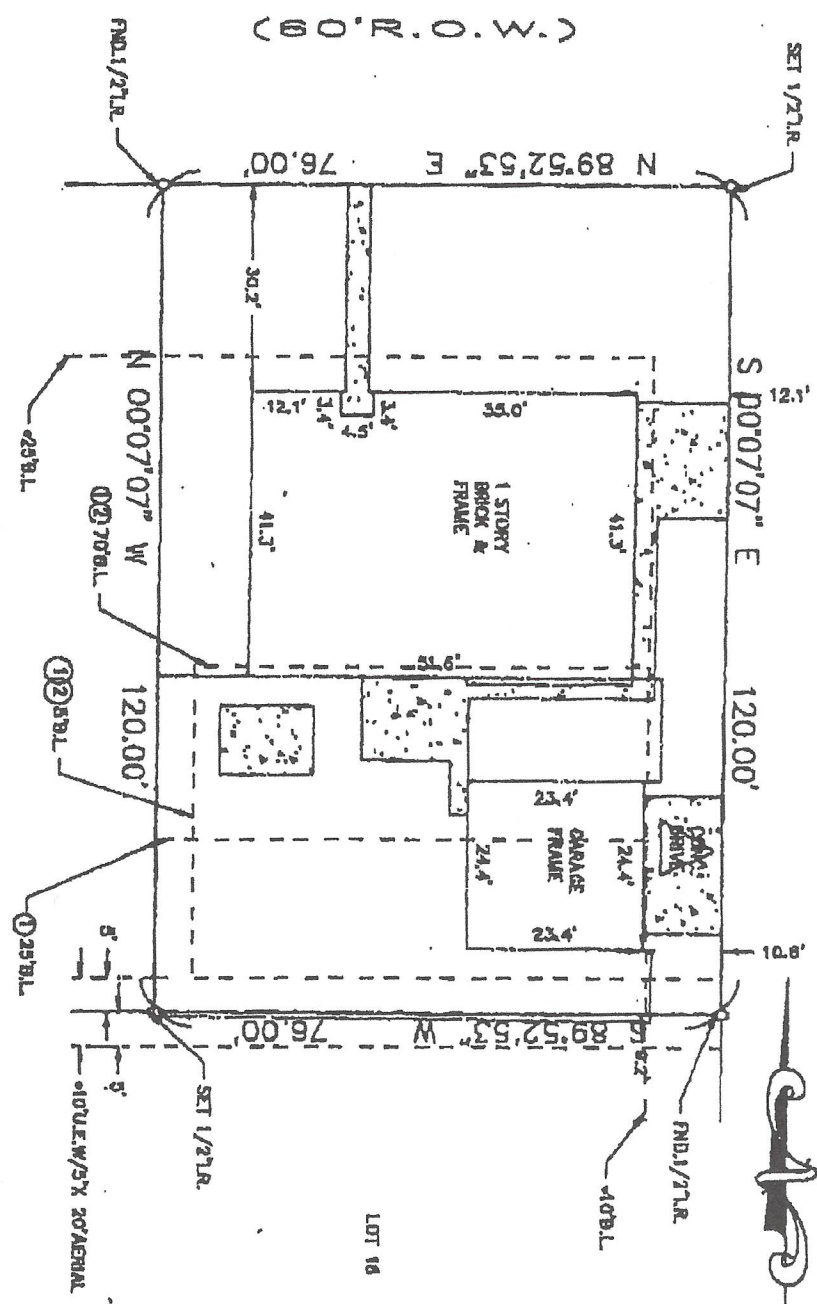

The above tract of land is not located in a flood prone area as per the National Flood Insurance Program, Community-Parade No. 490201C-0310X ZONE X. The Surveyor makes no guarantee that the property will or will not flood.

Signature: L. C. N. Taylor, Registered Professional Land Surveyor
C. M. Faudrier, Registered Professional Land Surveyor



AS PER ANY AND ALL ZONING ORDINANCE
SUBDIVISION: WESTBURY
SCALE: 1" = 20'
COUNTY: HARRIS
STATE: TEXAS

G.F. NO. 92107630
SECTION: 5
SURVEY: J. ELY

LOT: EAST 78' LOT 15
BLOCK: 154
U.S. SURVEYING COMPANY
A Professional Land Surveying Company
525 North Belt East, Suite 465, Houston, Texas 77060
(713) 445-9216 Fax: (713) 445-5332

REF. V. 52 P. 30 M.R. DATE: 4-01-92
JOB NO. 15-588 DRAWN BY: CNF

ABSTRACT NO: 249