

The measurements, dimensions, and other specifications shown on this document are guidelines for construction use only. The actual specifications of the finished structure may vary. This document may not be reproduced or transmitted in any form or by any means, electronic, mechanical, photocopying, recording, or by any information storage and retrieval system, without the prior written permission of the author. COPYRIGHT 2014. ALL DRAWINGS SUBJECT TO COPYRIGHT PROTECTION. DRAWINGS CANNOT BE REPRODUCED WITHOUT WRITTEN PERMISSION FROM THE DESIGN SERVICES.




14920 COALTOWN ROAD
ARROW LAKES
WILLIS, TX 77318

PLAN NAME:
NOBILITY
PLAN #:
HOU-1550

LOT: 4
BLK: 28
SECT: 3
ISSUED: 03/08/21
REV:



SHEET
PLT_PLN-1

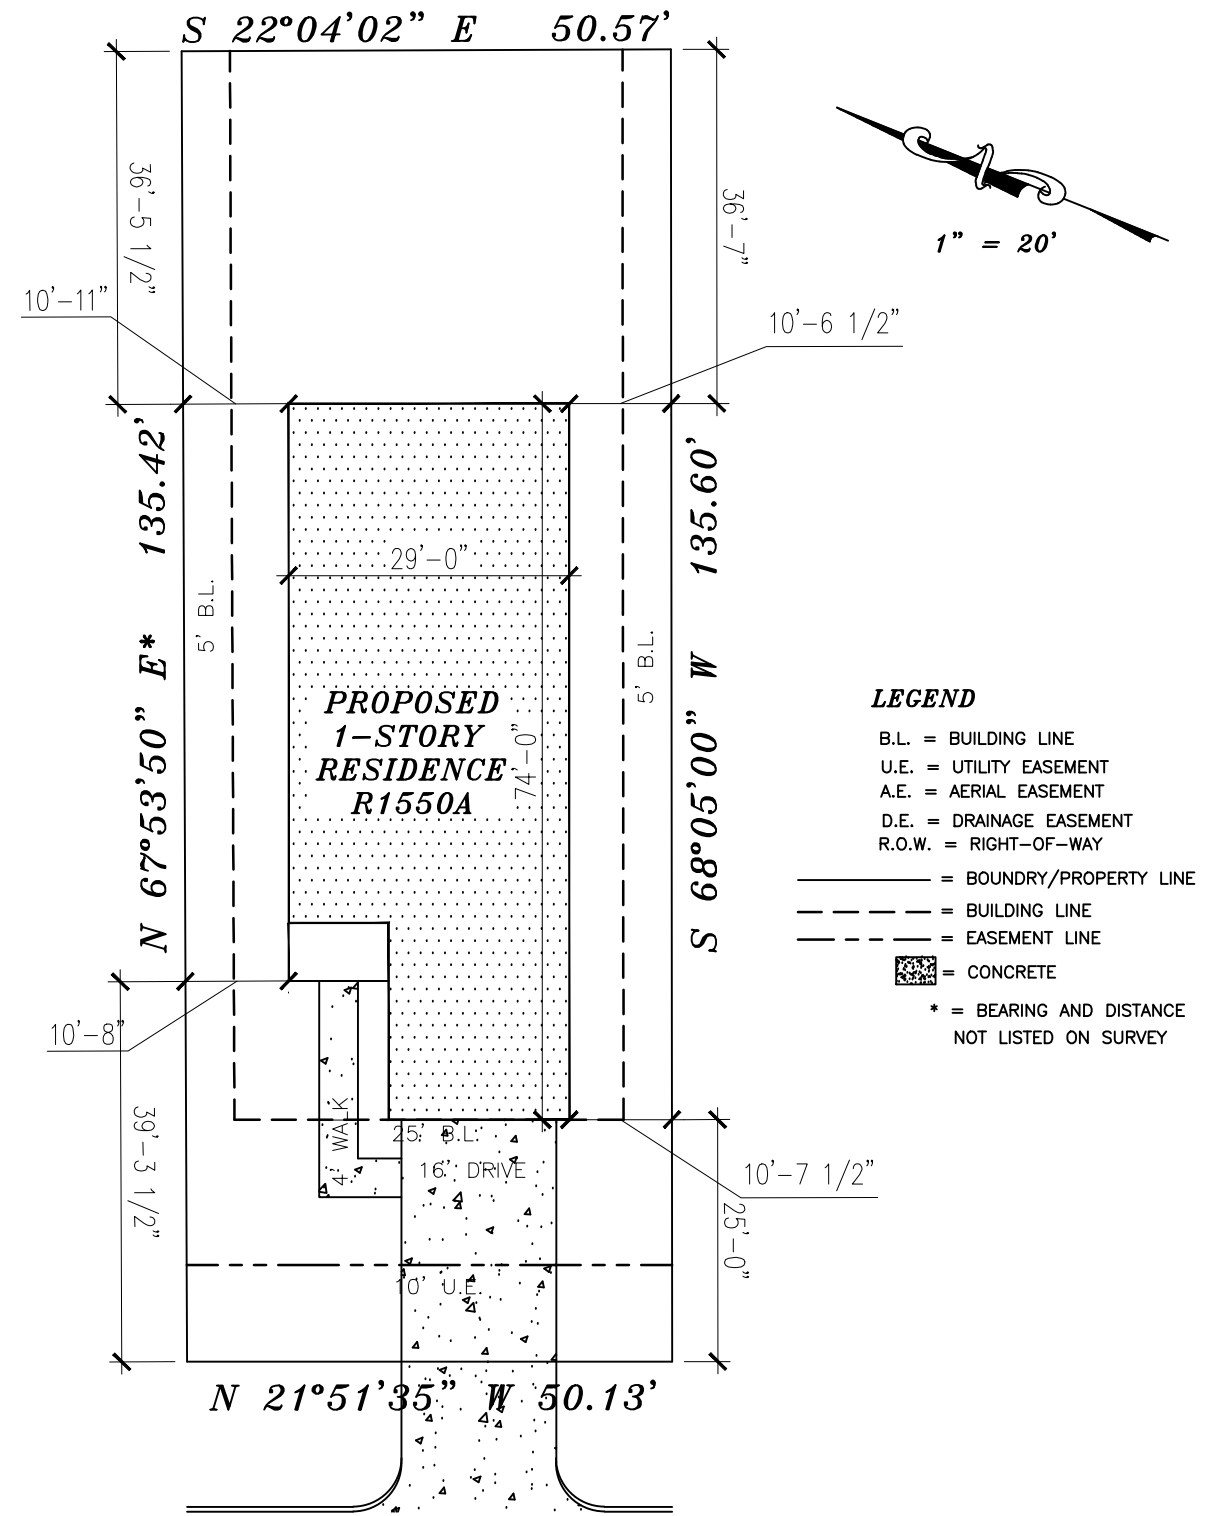

LOT IMPERVIOUS COVERAGE	
LOT =	6718 SQ.FT.
HOUSE =	1997 SQ.FT.
FLATWORK =	509 SQ.FT.**
TOTAL COVERAGE =	37.30%
**(NOT INCLUDING FLATWORK OUT OF PROPERTY)	

14920 COALTOWN ROAD

(60' R.O.W.)

FLOOD ZONE INFORMATION:

This lot DOES lie in the 100 year flood plain and is in ZONE "X" according to the Federal Insurance Administration designated Flood Hazard Area by Community Panel No. 48339C0250G dated AUGUST 18, 2014.