


SYMBOL LEGEND

- P- Overhead Power Line
- G- Guy Wire
- //- Wood Fence
- XXX- Wrought Iron Fence
- XX- Chainlink Fence
- X- Wire Fence
- FH- Fire Hydrant
- PP- Power Pole
- TP- Telephone Pedestal
- WV- Water Valve
- WM- Water Meter



Greentree Village of Waterwood
 Block 8, Unit XI-A
 Vol. 5, Pg. 6, revised in Vol. 5, Pg. 7,
 P.R.S.J.C.T.

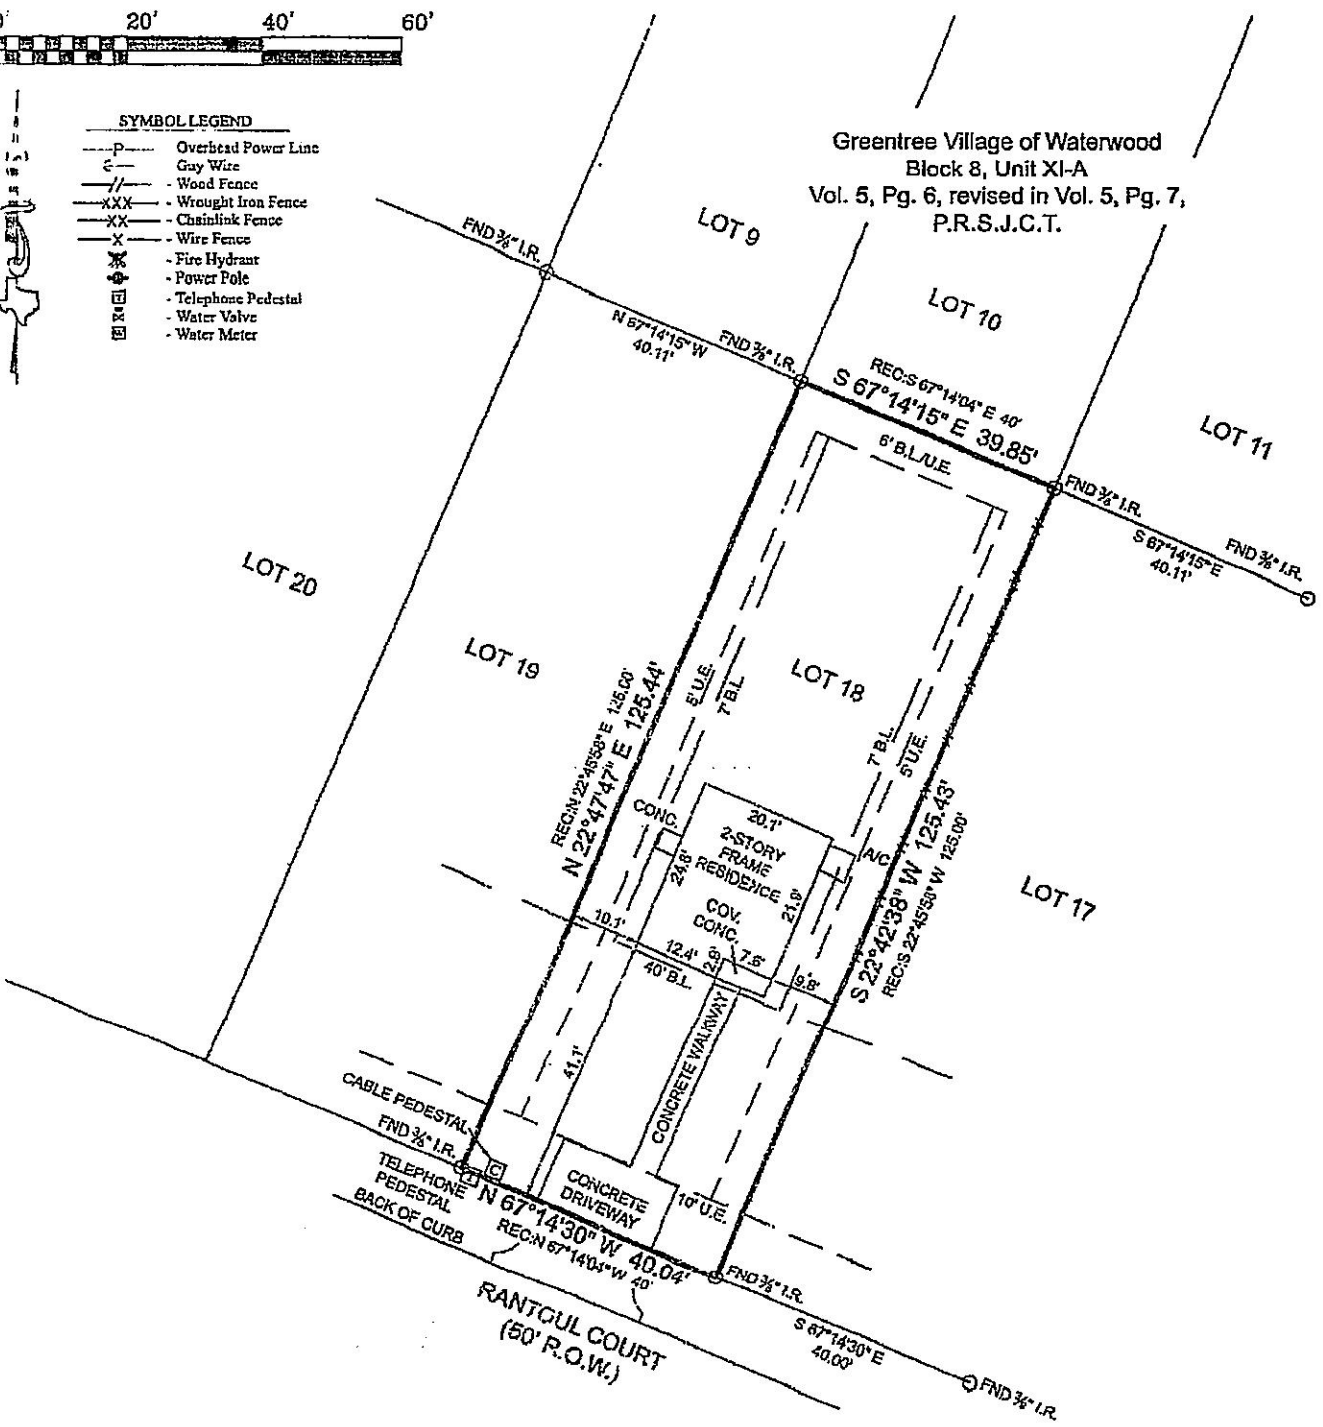

FINAL SURVEY

Notes

1) This survey was performed without benefit of a current title report. Surveyor did not abstract title and does not certify to easements or restrictions not shown. Check with your local governing agencies for any additional easements, building lines or other restrictions not reflected on recorded plat.