


NOTE:

1. OIL, GAS & OTHER MINERAL RIGHTS PER TITLE COMMITMENT.
2. THE TERMS, CONDITIONS AND STIPULATIONS OF THAT CERTAIN AGREEMENT FOR UNDERGROUND ELECTRIC SERVICE WITH CENTER-POINT ENERGY HOUSTON ELECTRIC, LLC, RECORDED UNDER CLERKS FILE NO. 2007093148 OF THE C.C.O.R.O.F.B.C.,TX.

ACREAGE
VOL. 1524, PAGE 32
F.B.C.D.R.

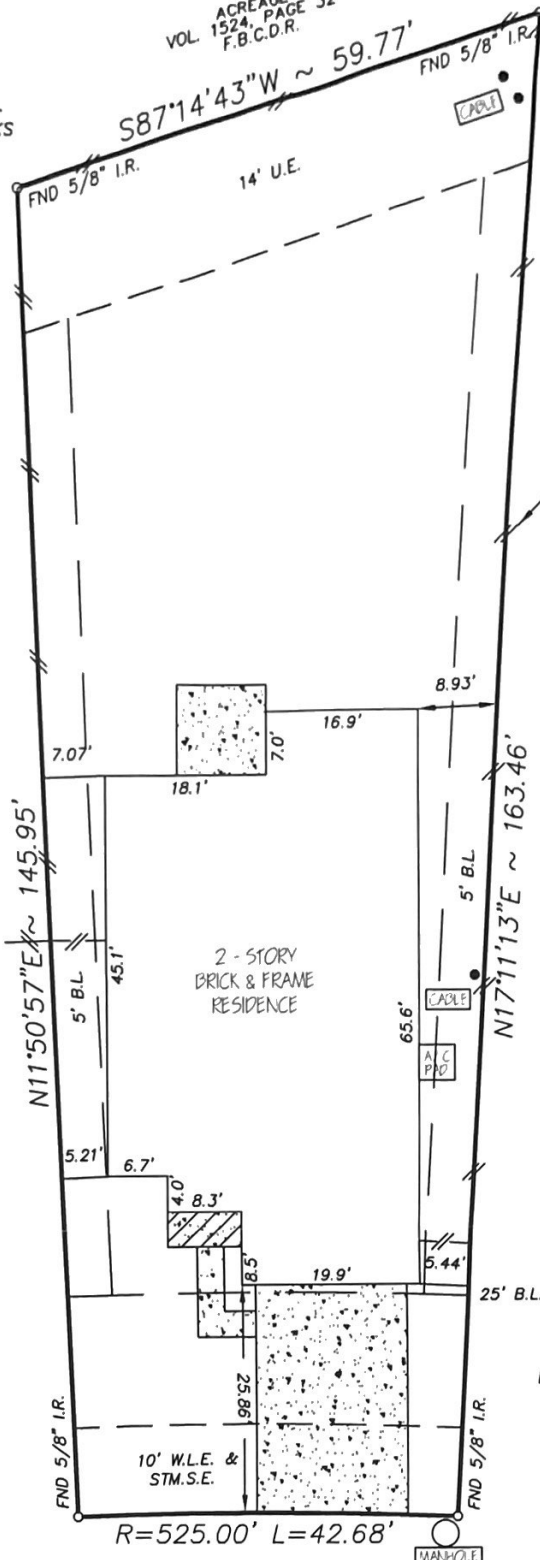

NOTE:

1. Distances shown in parentheses were measured on the ground.
2. The following flood information was from a F.E.M.A. Map. We are not responsible for its accuracy

COMMUNITY # 48157 PANEL # 0100J

26739 HENSON FALLS DRIVE
(50' R.O.W.)

DATE OF REVISION 01/03/1997
(OUTSIDE OF 500 YEAR FLOOD PLAIN) ZONE "X"

SCALE : 1"=20'

MC: \FINALS\WLN040209

Surveyed for CASTLEROCK COMMUNITIES on 04/01/10
 Showing Lot 4 Block 2 of WESTHEIMER LAKES NORTH
 Section 9 in FORT BEND County Texas according to the Map or Plat
 recorded in PLAT NO. 20070166 of the PLAT records of FORT BEND County.

I hereby certify that this survey was made on the ground under my supervision and that it correctly represents the facts found at the time of the survey. There were no encroachments apparent on the ground except as shown hereon.

| REVISIONS | |
|-----------|------------|
| 6-7-10 | FINAL |
| | |
| | |
| | |
| W.O. No. | 90417 |
| G.F. No. | 1015706027 |

Thomas H. Eikel

Buyer: JEFFERY T SPRINGER JR.

Mortgage Co.: CASTLEROCK MORTGAGE
 Title Company: CROWN TITLE



Hoffman Land Surveying, Ltd., LLP
 5245 LANGFIELD ROAD - HOUSTON, TEXAS 77040 - (713)939-9100

