
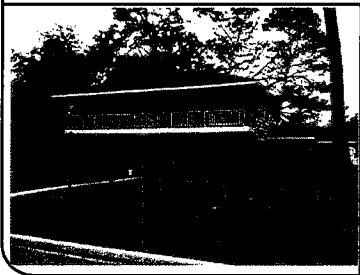


GF NO. 1617926 STEWART TITLE
 ADDRESS: 531 CANNON BALL DRIVE
 SPRING, TEXAS 77380
 BORROWER: STEPHANIE M. HEUGATTER

LOT 13, BLOCK 1 VICKSBURG

A SUBDIVISION SITUATED IN THE WALKER COUNTY SCHOOL LAND SURVEY, A-599, MONTGOMERY COUNTY, TEXAS, ACCORDING TO THE MAP OR PLAT THEREOF RECORDED IN CABINET A, SHEET 50B (FORMERLY VOLUME 9, PAGE 100) OF THE MAP RECORDS OF MONTGOMERY COUNTY, TEXAS

SCALE: 1" = 30'

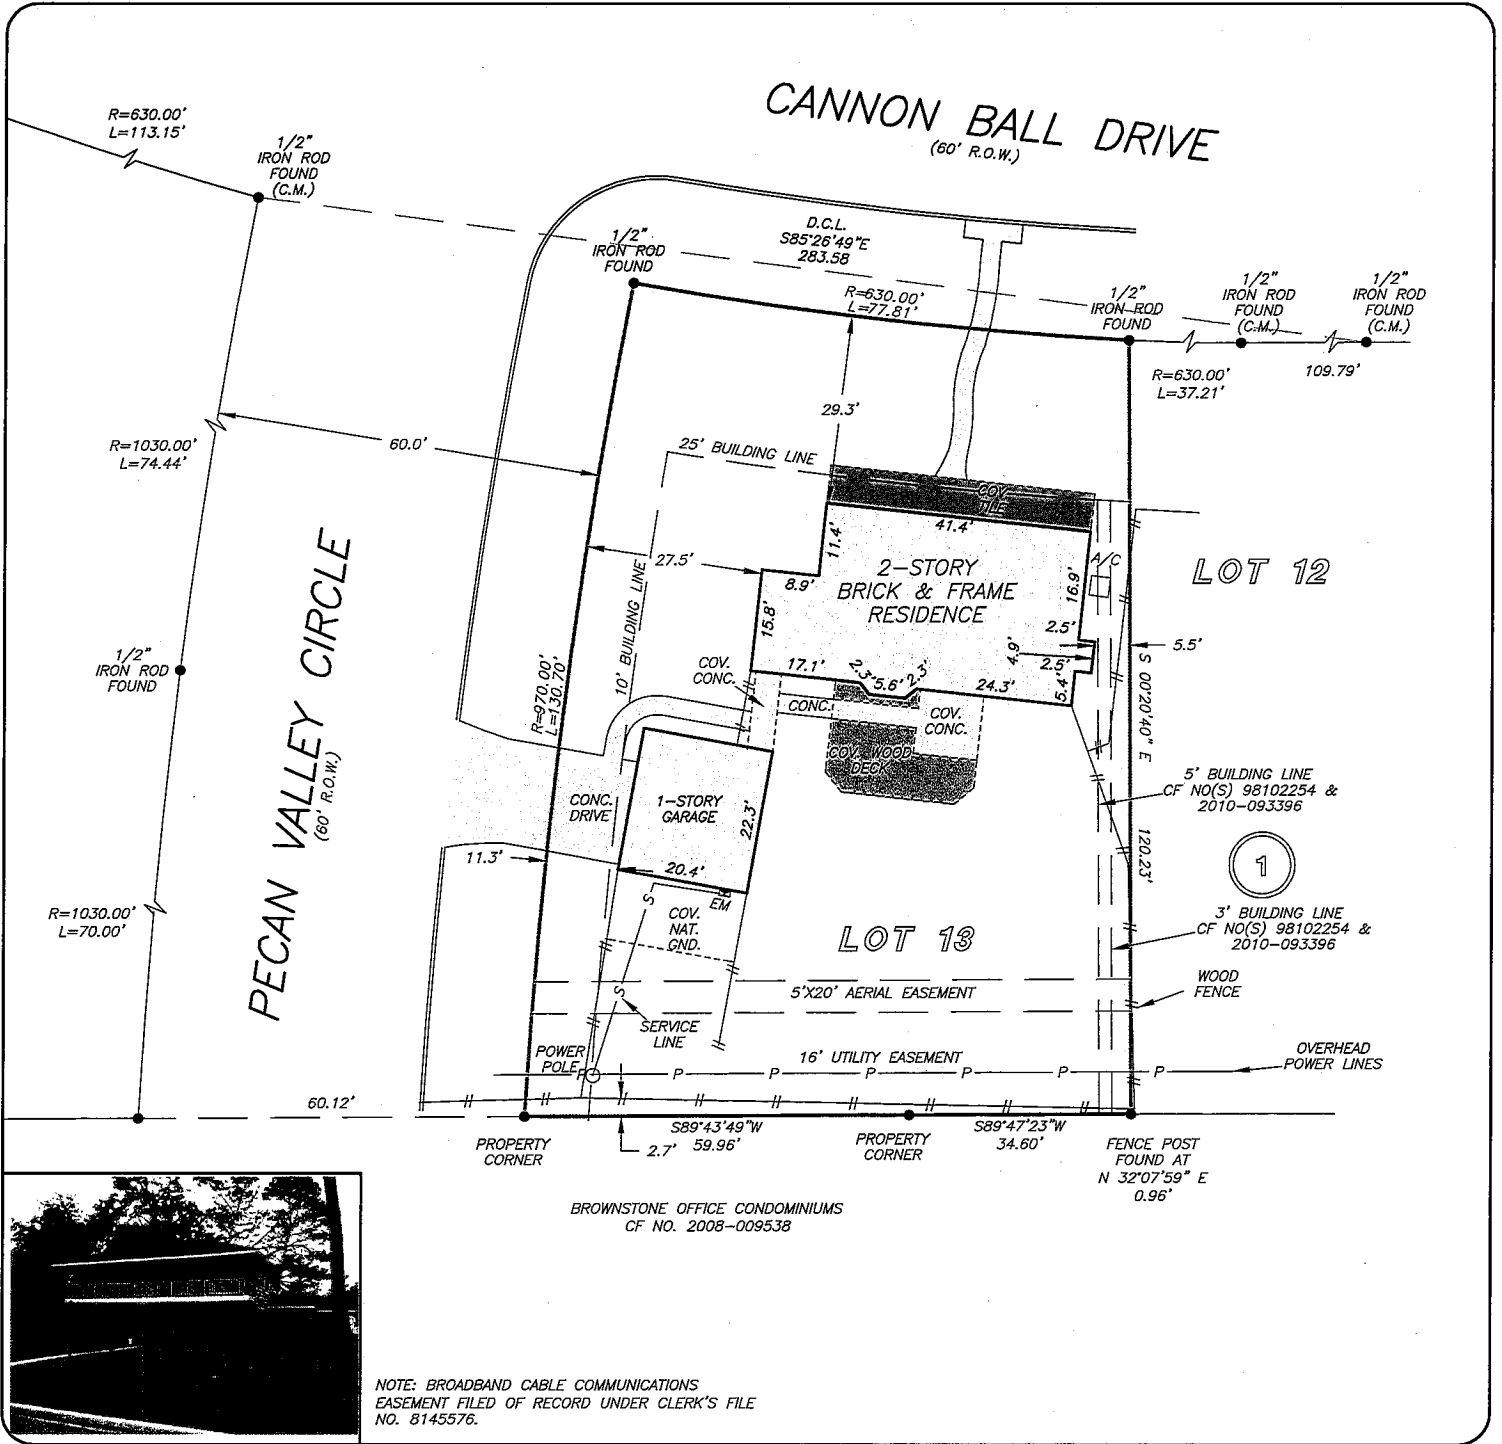

THIS PROPERTY DOES NOT LIE WITHIN THE 100 YEAR FLOOD PLAIN AS PER FIRM PANEL NO. 48339C 0540 H MAP REVISION: 08/18/2014 ZONE X BASED ONLY ON VISUAL EXAMINATION OF MAPS. INACCURACIES OF FEMA MAPS PREVENT EXACT DETERMINATION WITHOUT DETAILED FIELD STUDY



A SUBSURFACE INVESTIGATION WAS BEYOND THE SCOPE OF THIS SURVEY

D.C.L. = DIRECTIONAL CONTROL LINE
 RECORD BEARING: CAB. A, SHT 50B, H.C.M.R.

DRAWN BY: JM

I HEREBY CERTIFY THAT THIS SURVEY WAS MADE ON THE GROUND, THAT THIS PLAT CORRECTLY REPRESENTS THE FACTS FOUND AT THE TIME OF SURVEY AND THAT THERE ARE NO ENCRAGEMENTS APPARENT ON THE GROUND, EXCEPT AS SHOWN HEREON. THIS SURVEY IS CERTIFIED FOR THIS TRANSACTION ONLY AND ABSTRACTING PROVIDED IN THE ABOVE REFERENCED TITLE COMMITMENT WAS RELIED UPON IN PREPARATION OF THIS SURVEY.

JAMES P. WALKOWIAK
 PROFESSIONAL LAND SURVEYOR
 NO. 5971
 JOB NO. 16-03024
 APRIL 15, 2016

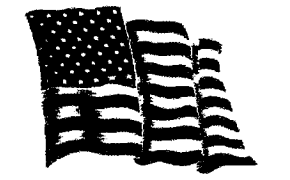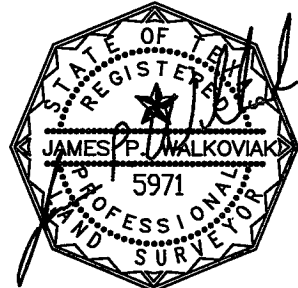

stewart
 the

YESSICA APOLINAR
 832-482-1848

PRECISION
 surveyors

1-800-LANDSURVEY
 www.precisionsurveyors.com

281-496-1586 FAX 281-496-1867 210-829-4941 FAX 210-829-1555
 950 THREADNEEDLE STREET SUITE 150 HOUSTON, TEXAS 77079 1777 NE LOOP 410 SUITE 600 SAN ANTONIO, TEXAS 78217
 FIRM NO. 10063700

PRECISION surveyors

950 Threadneedle, Suite 150 Houston, TX. 77079 281-496-1586 Fax 281-496-1867
1777 NE Loop 410, Suite 600 San Antonio, Texas 78217 210-829-4941 Fax 210-829-1555
www.precisionsurveyors.com 1-800-LANDSURVEY

INVOICE

Ordered By: yessica.apolinar@stewart.com	
Date: April 19, 2016	
Job No: 16-03024	
GF No: 1617926 Stewart Title	
Address: 531 Cannon Ball Drive	
Borrower: Stephanie M. Heugatter	
Lot & Block Survey	375.00
Sales Tax	30.94
Total	405.94

**Please Remit Payment To:
Precision Surveyors
Accounts Receivable Department
950 Threadneedle
Suite 150
Houston, TX. 77079**