

50
Plachmeat "A"

MAGNOLIA AVE.

148

350

377.15

1

1-0

472.5

1

22

1
(1-2)

344 AC

22

445

34TH ST N



KOHNFELDT'S RESUB

S-4426

201.2

61'

277.7

3

(303-3)
2.689 AC

(303-1)
2.941 AC

239.84

(303-2)

184.50

399.4

0.81500 Act

395.7

129.48

(304-7)

350

215

208

(304-3)

148

(305-6)

(305-5)

(302-1)
2.013 AC

373

2



(302-2)
3.764 AC


377.15

(305-4)

5

Champion Furniture
 Joe 71291-5482
 Fax 2/8886811
 2/888-6700

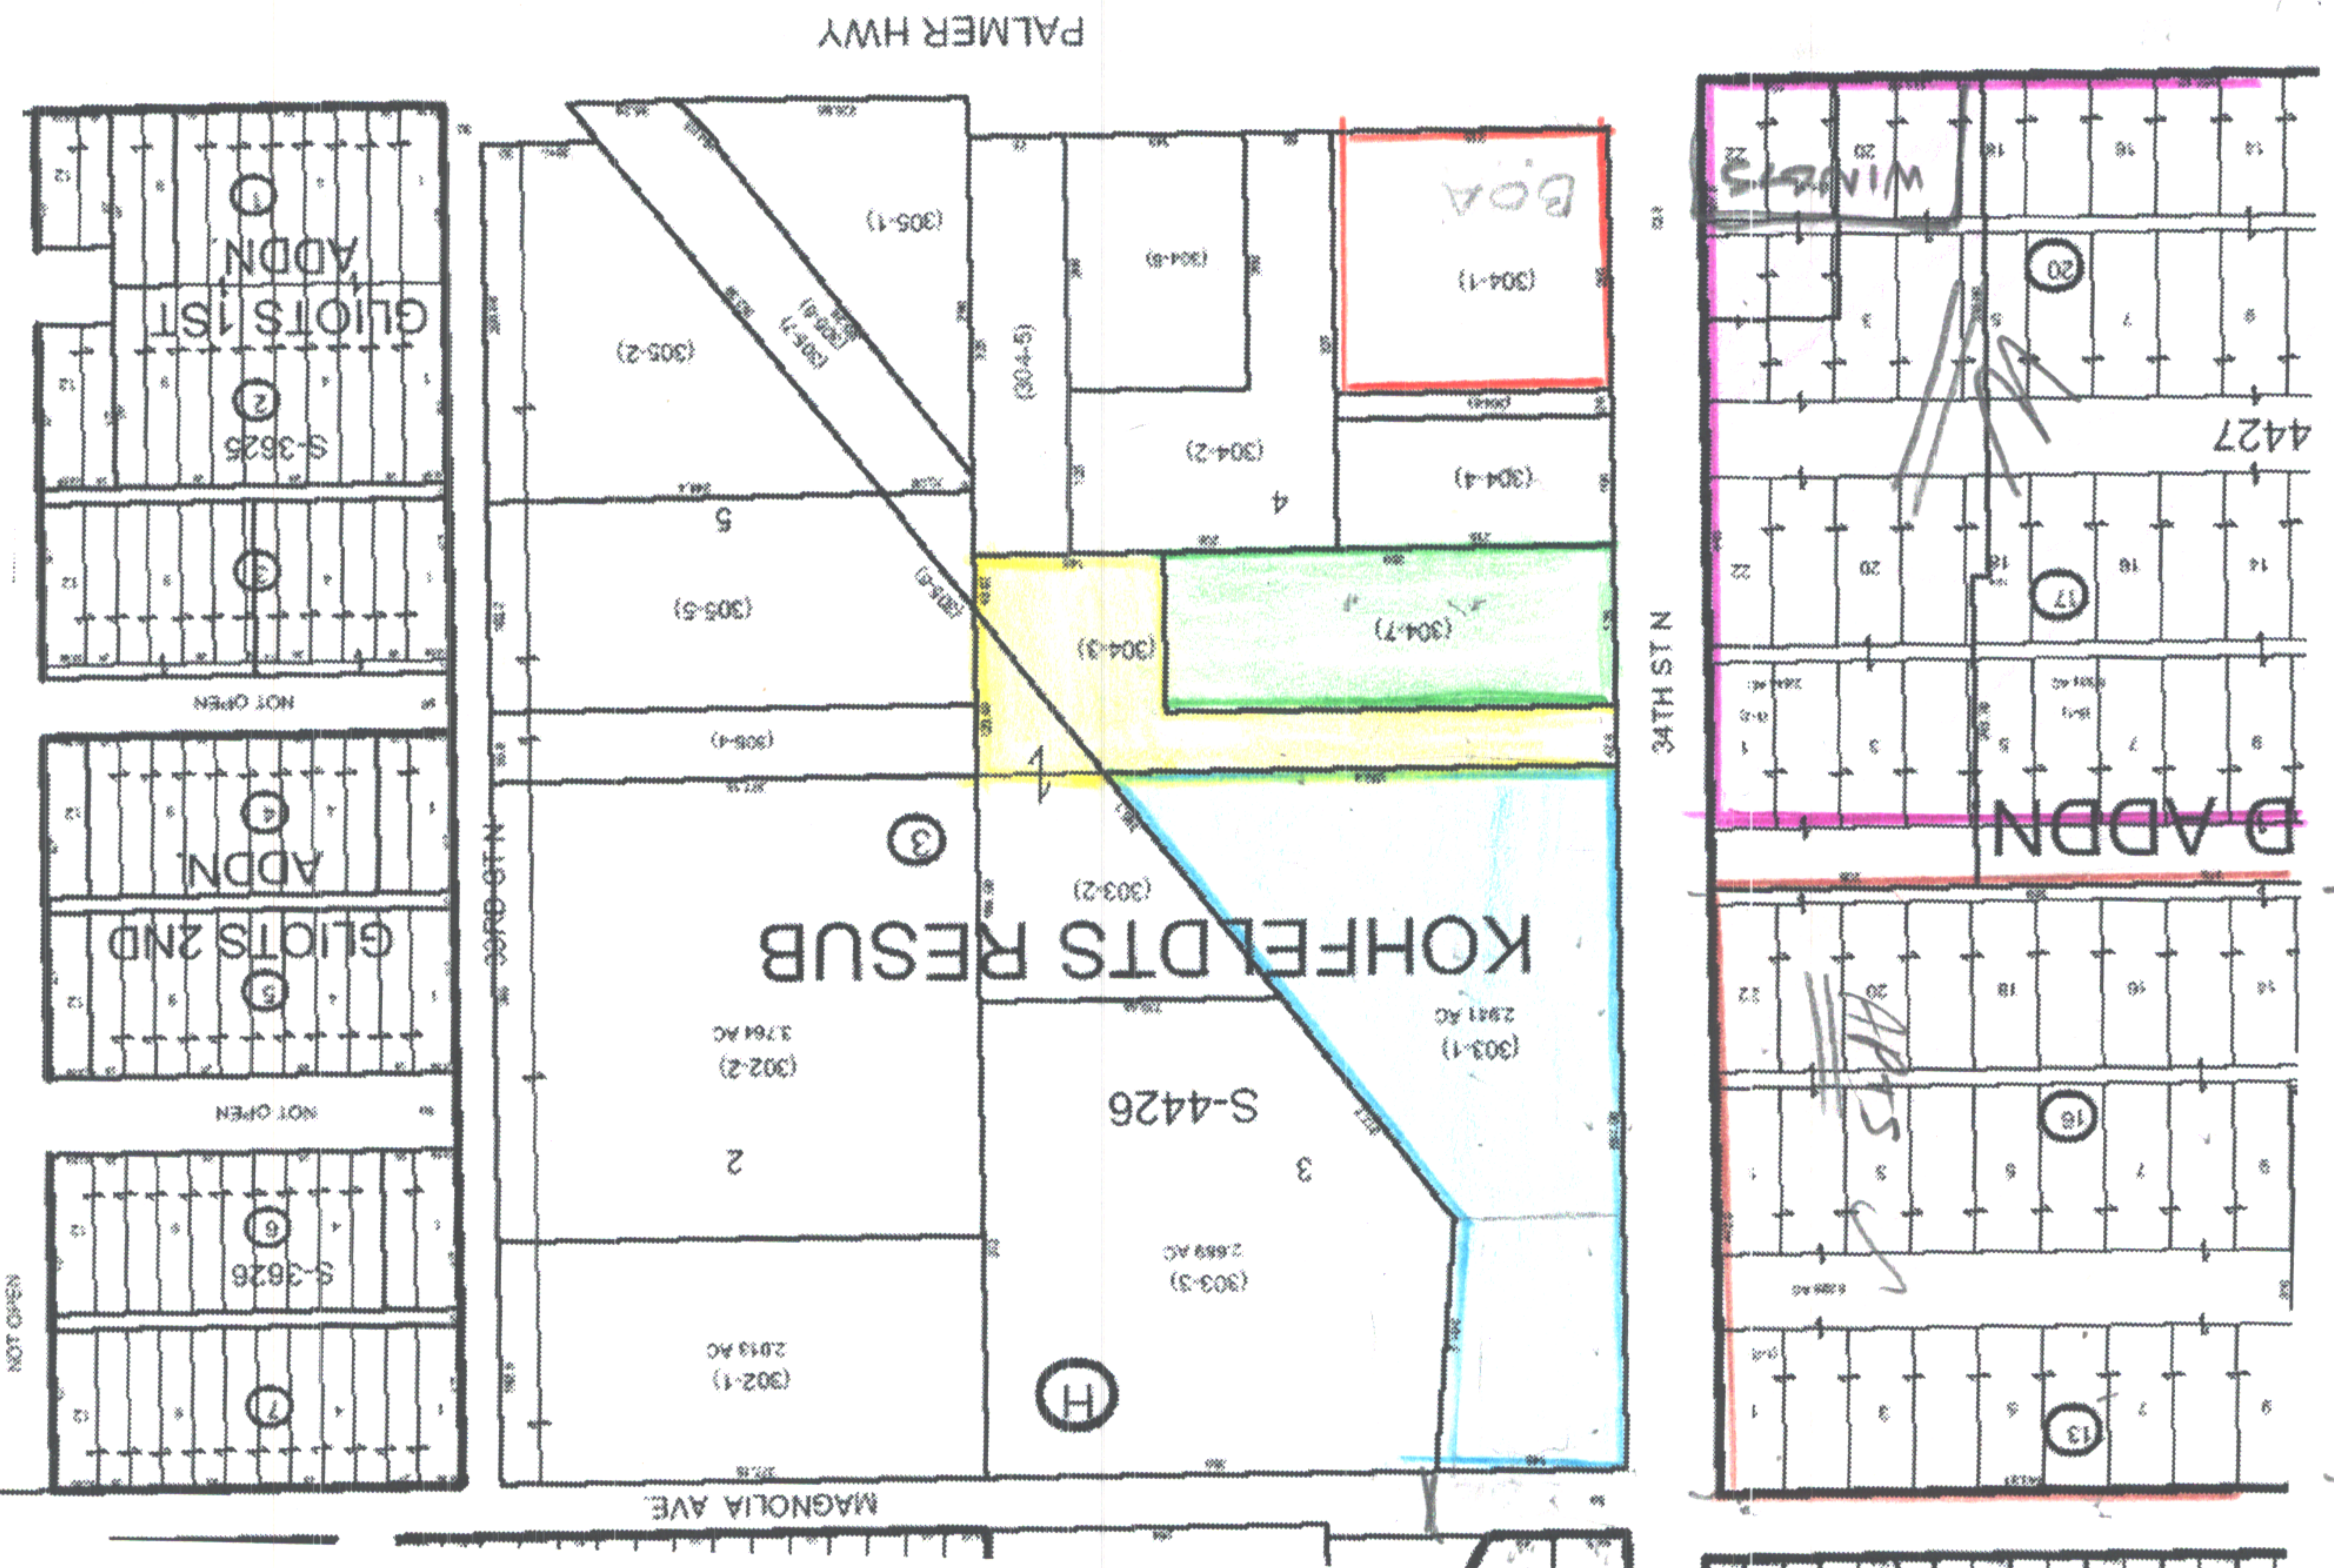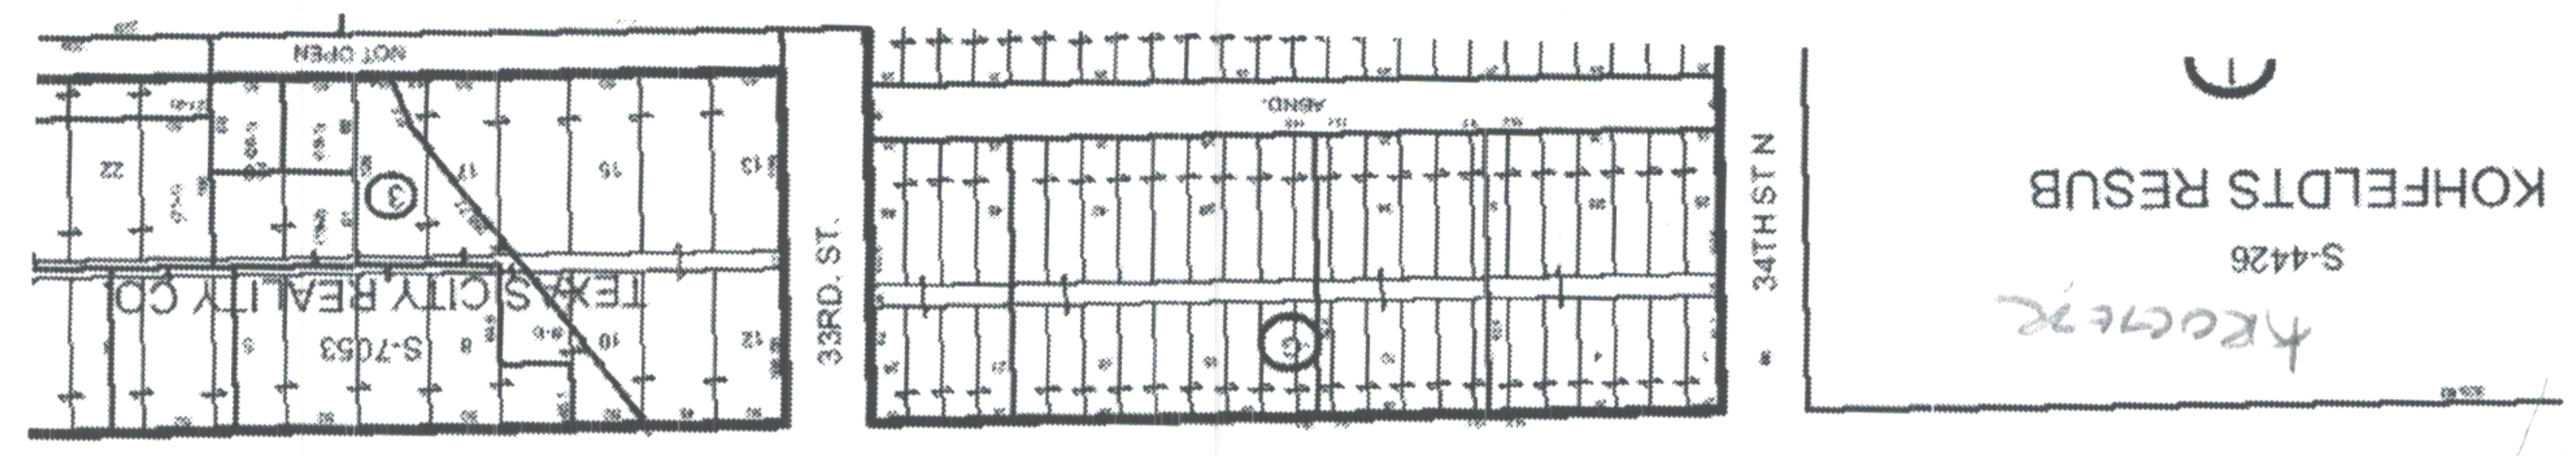

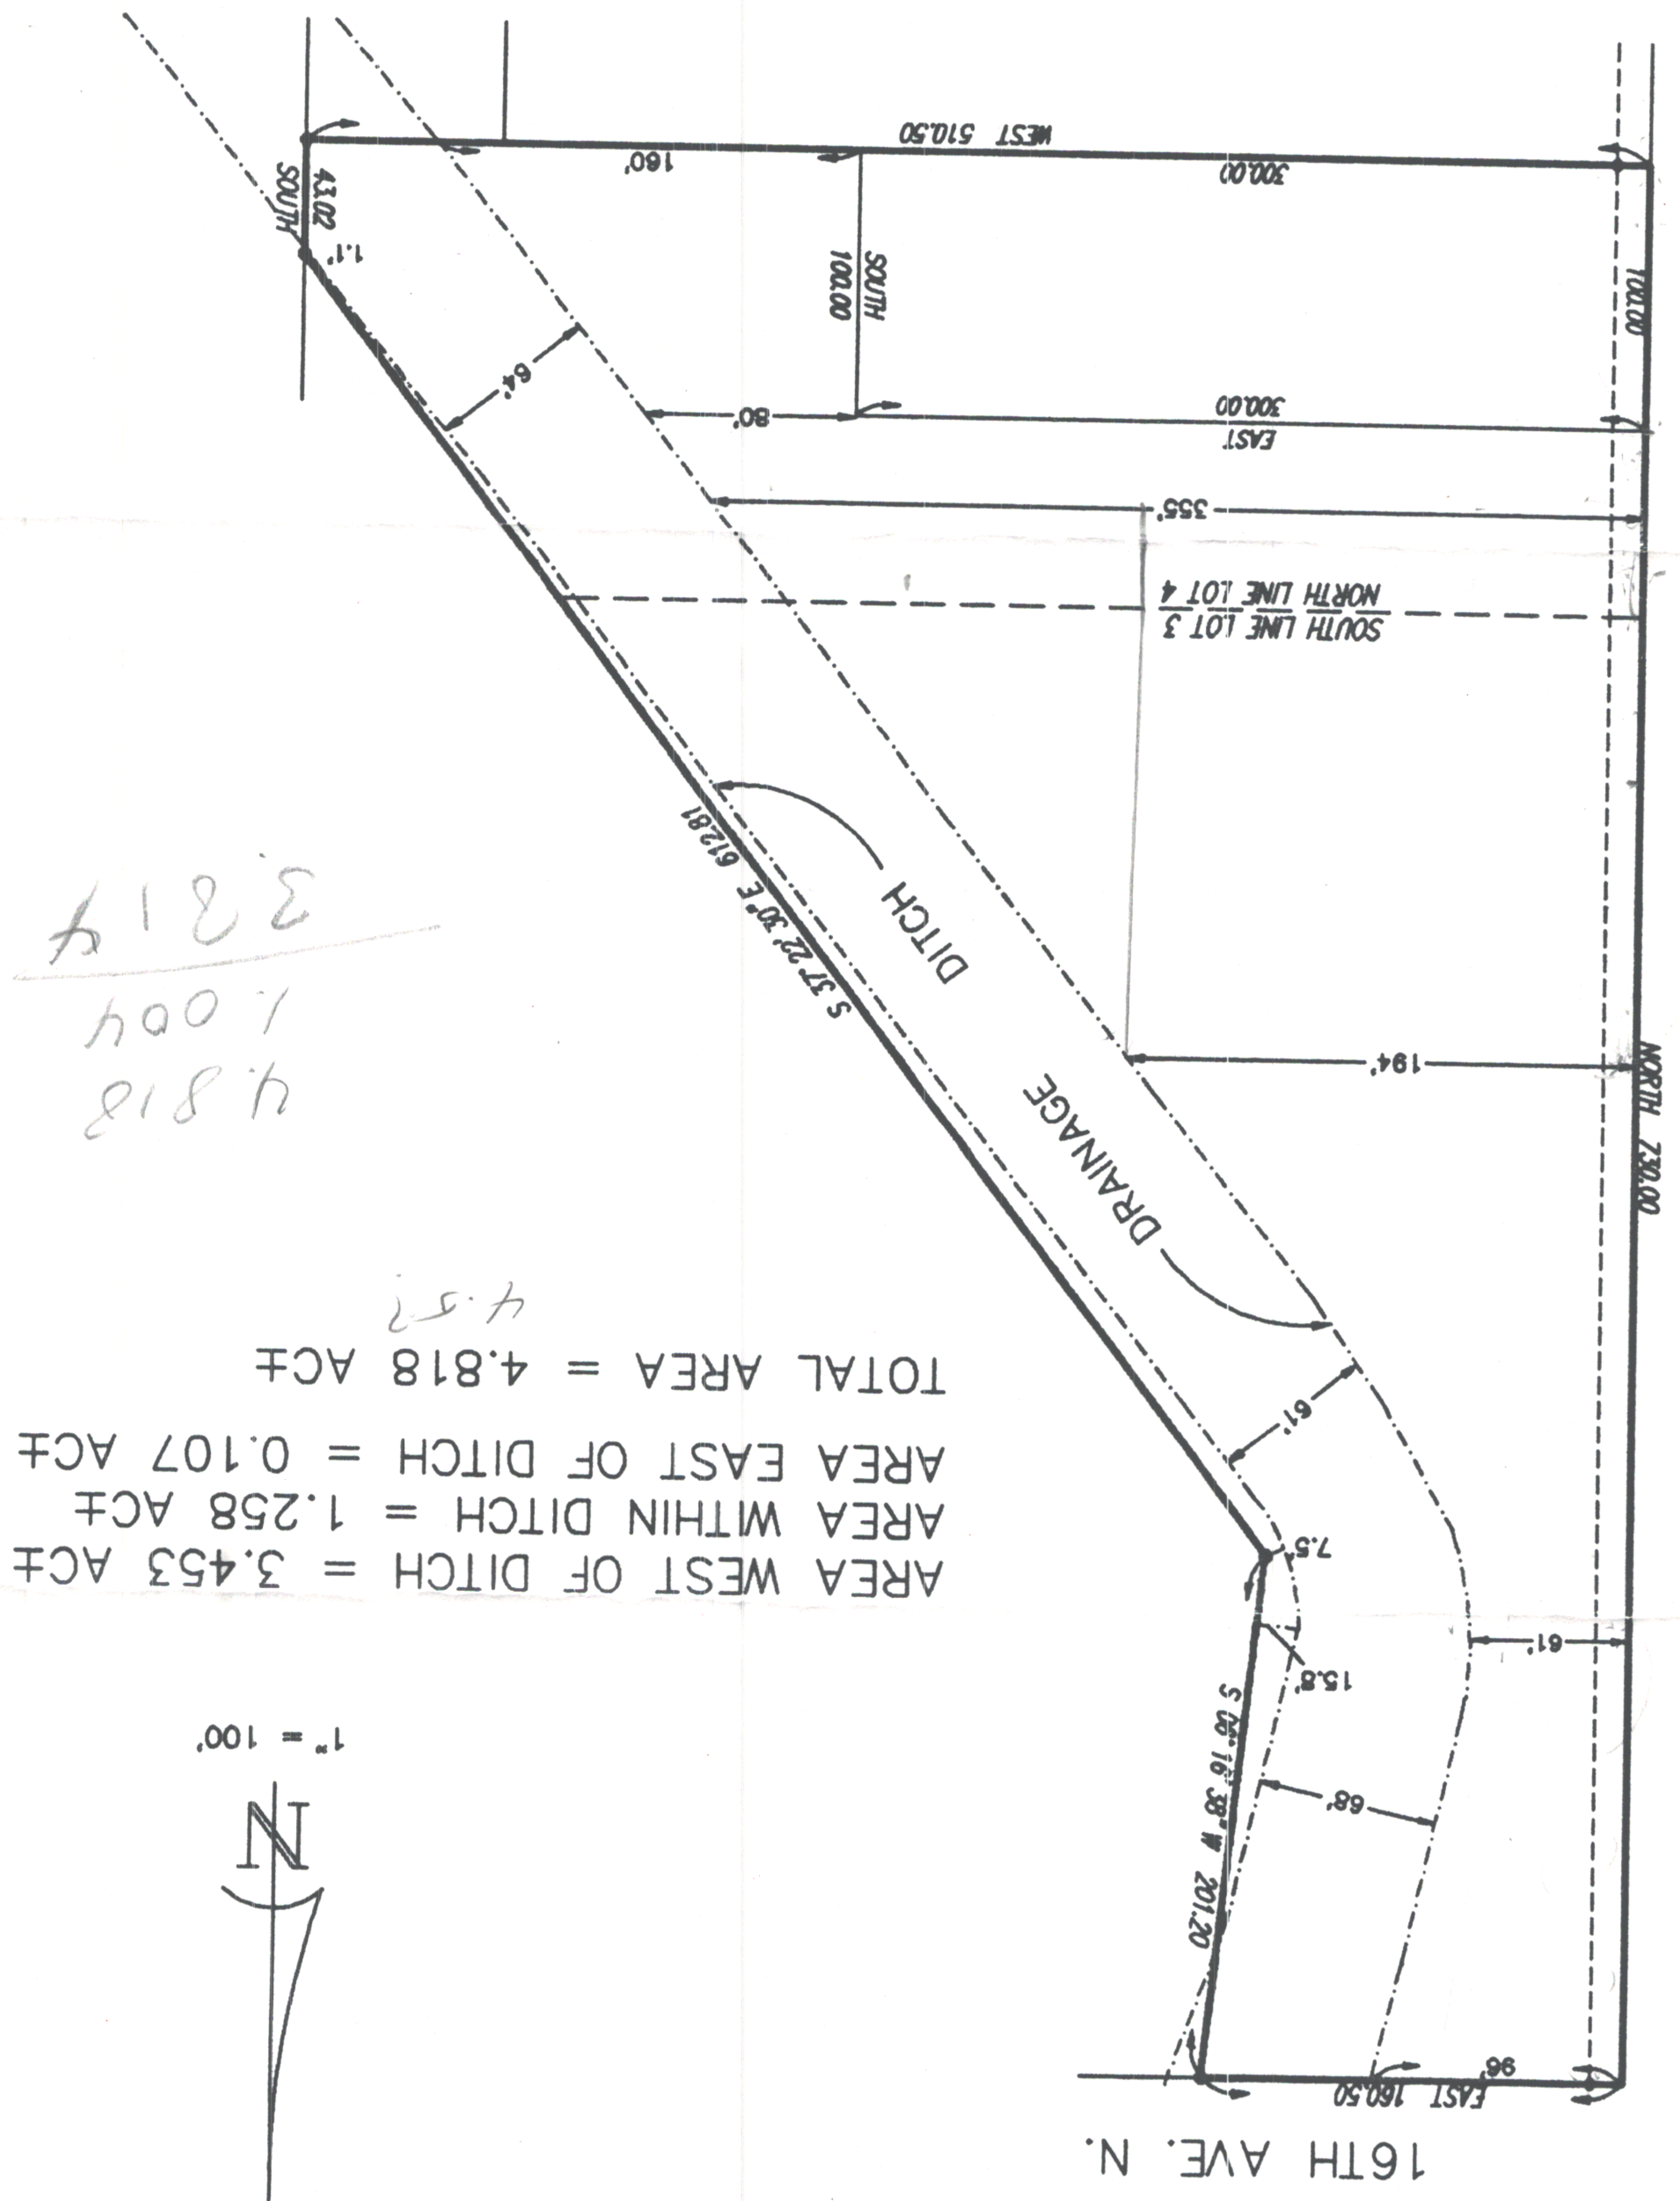

AREA WEST OF DITCH = 3.453 ACF
 AREA WITHIN DITCH = 1.258 ACF
 AREA EAST OF DITCH = 0.107 ACF
 TOTAL AREA = 4.818 ACF
 4.5?

4.818
 1.004
 3.814

