


Jeanette Miller

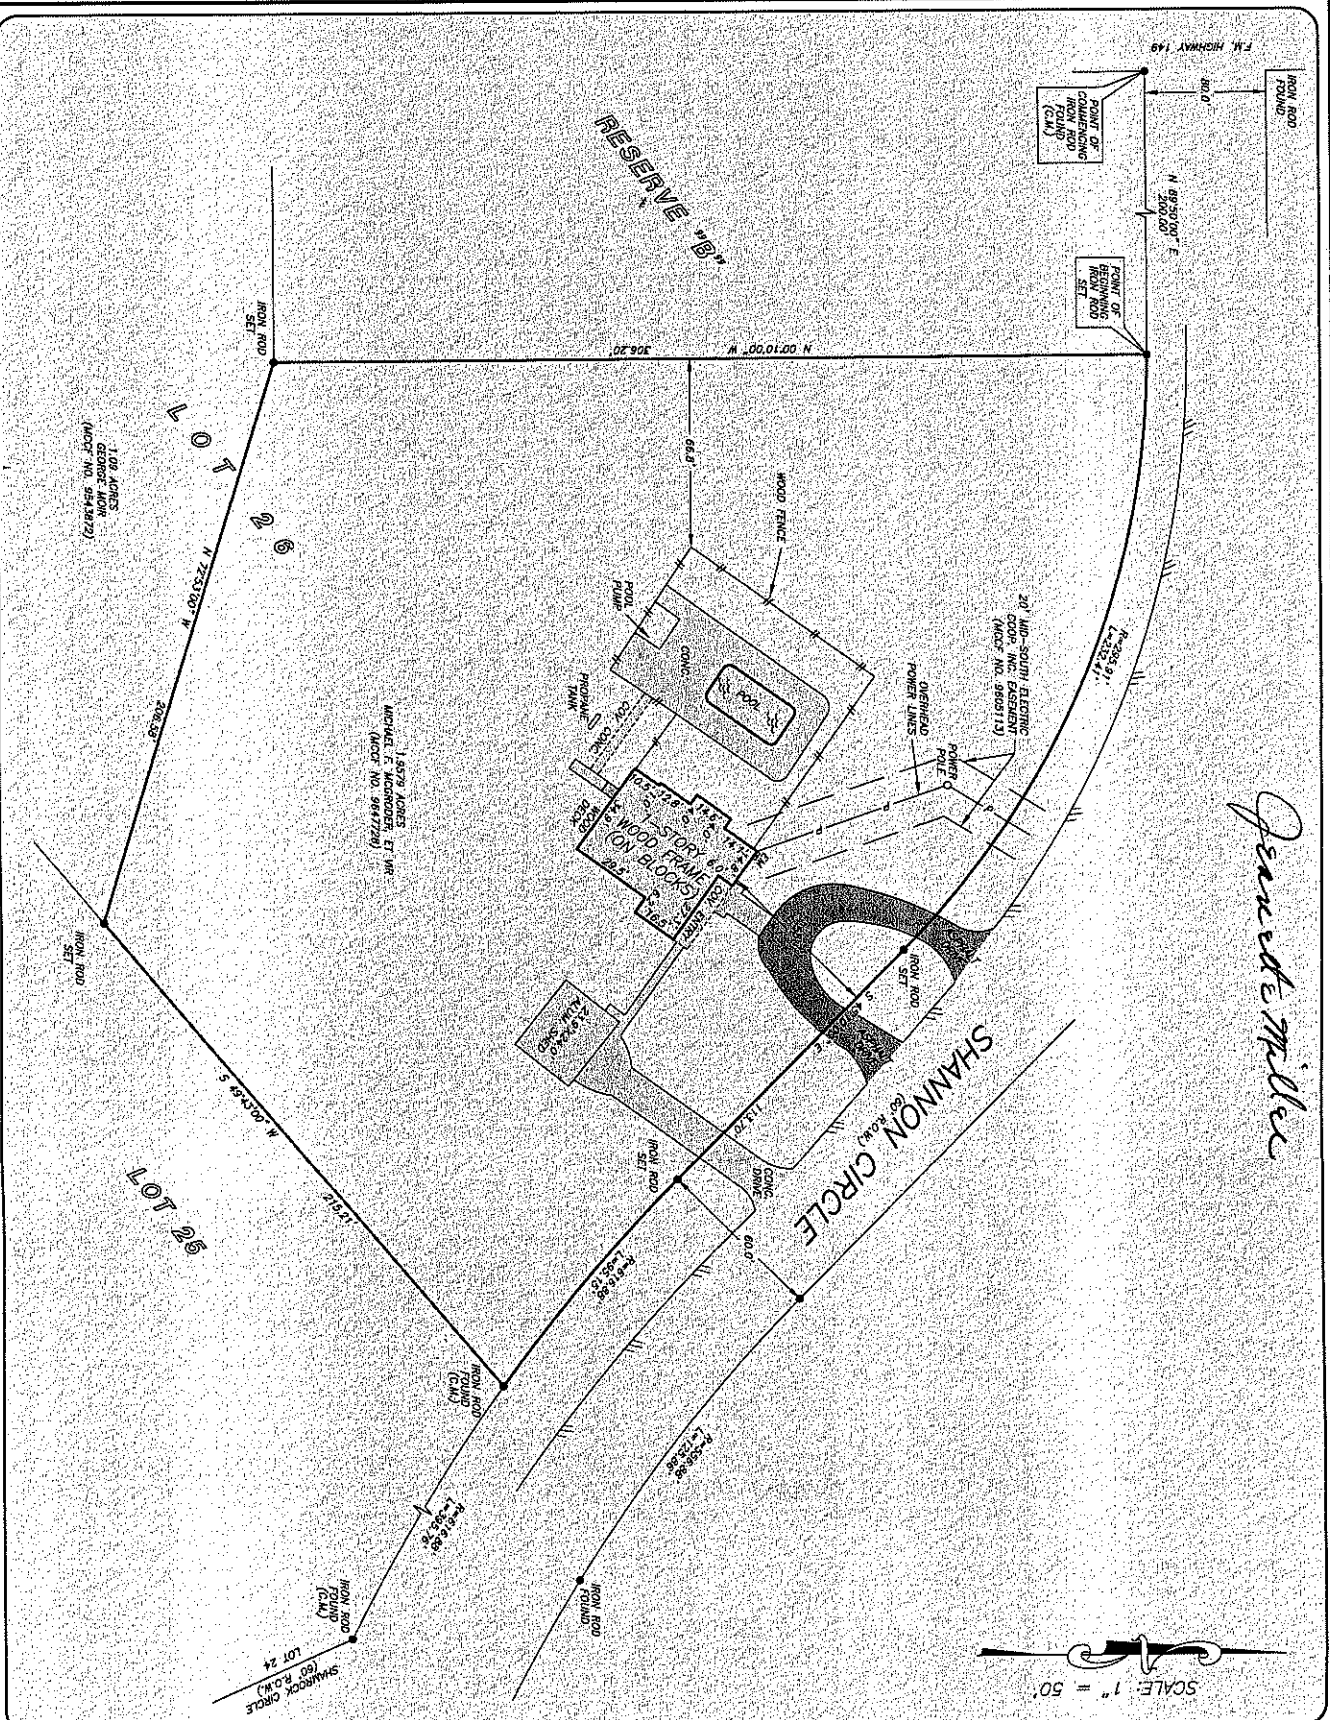


SCALE: 1" = 50'

CF. NO. 000412416 CHICAGO TITLE
 ADDRESS: 271365 SHANNON CIRCLE
 MONTGOMERY, TEXAS 77316
 BORROWER: JEANETTE MILLER

**1.9579 ACRES
 OUT OF LOT 26
 SHANNON PLACE**

ACCORDING TO THE MAP OR PLAN THEREOF RECORDED
 IN CABINET D, SHEET 150-A OF THE MAP RECORDS
 OF MONTGOMERY COUNTY, TEXAS
 (SEE ATTACHED METES AND BOUNDS)

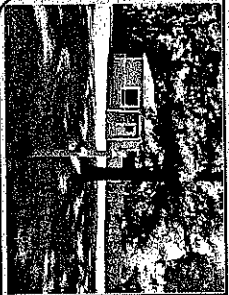

THIS PROPERTY DOES NOT LIE WITHIN THE
 100 YEAR FLOOD PLAIN AS PER FIRM
 PLAN NO. 48339G DATED
 FEBRUARY 12/19/1999
 BASED ONLY ON VISUAL EXAMINATION OF AERIAL
 PHOTOGRAPHS AND FIELD STUDY.
 INVESTIGATOR'S SIGNATURE AND
 REGISTRATION NUMBER REQUIRED.

A SUBSEQUENT INVESTIGATION
 HAS DETERMINED THE SCOPE OF THIS SURVEY

DRAWN BY: RC

RECORD BEARING CABINET B, SHEET 150-A, MCLAR.
 I HEREBY CERTIFY THAT THIS SURVEY WAS MADE
 ON THE GROUND AND THAT THE METES AND
 BEARINGS ARE TRUE AND CORRECTLY
 TRANSCRIBED AND THAT THERE ARE NO
 ENCUMBRANCES APPEARING ON THE GROUND
 WHICH ARE NOT SHOWN ON THIS SURVEY.
 I CERTIFY THAT THIS TRANSACTION ONLY
 AND ASSIGNING TITLE COMPLETES WAS RELEAS-
 ED UPON IN PRESENCE OF THE SURVEYOR.
 MAUREN DE WALK
 PROFESSIONAL LAND SURVEYOR
 059 NO. 05-07917
 JULY 26, 2005



Chicago Title
 Insurance Company
 KAREN SMITH
 936-442-3605



PRECISION SURVEYORS, INC.

1-800-LANDSURVEY 281-498-1586
 1-800-526-3787 FAX 281-498-1867
 14825 MEMORIAL DRIVE SUITE 8100 HOUSTON, TEXAS 77079