


GF NO. ATCH-316-ATCH21110711L ALAMO TITLE  
 ADDRESS: A STREET  
 KATY, TEXAS 77493  
 BORROWER: MASON MCMEANS AND  
 TARA BOWLES MCMEANS

# LOT 7, BLOCK 3 ROBERTSON SUBDIVISION

A SUBDIVISION IN HARRIS COUNTY AND WALLER COUNTY, TEXAS  
 ACCORDING TO THE MAP OR PLAT THEREOF RECORDED IN VOLUME 27, PAGE 32  
 OF THE MAP RECORDS OF HARRIS COUNTY AND IN VOLUME 577, PAGE 396 OF  
 THE OFFICIAL PUBLIC RECORDS OF WALLER COUNTY, TEXAS  
 (THE SUBJECT PROPERTY LIES WHOLLY WITHIN HARRIS COUNTY, TEXAS)

SCALE: 1" = 30'

NOTE: MAY BE SUBJECT TO DEED RESTRICTIONS AND/OR  
 ADDITIONAL GOVERNMENTAL BUILDING REQUIREMENTS.

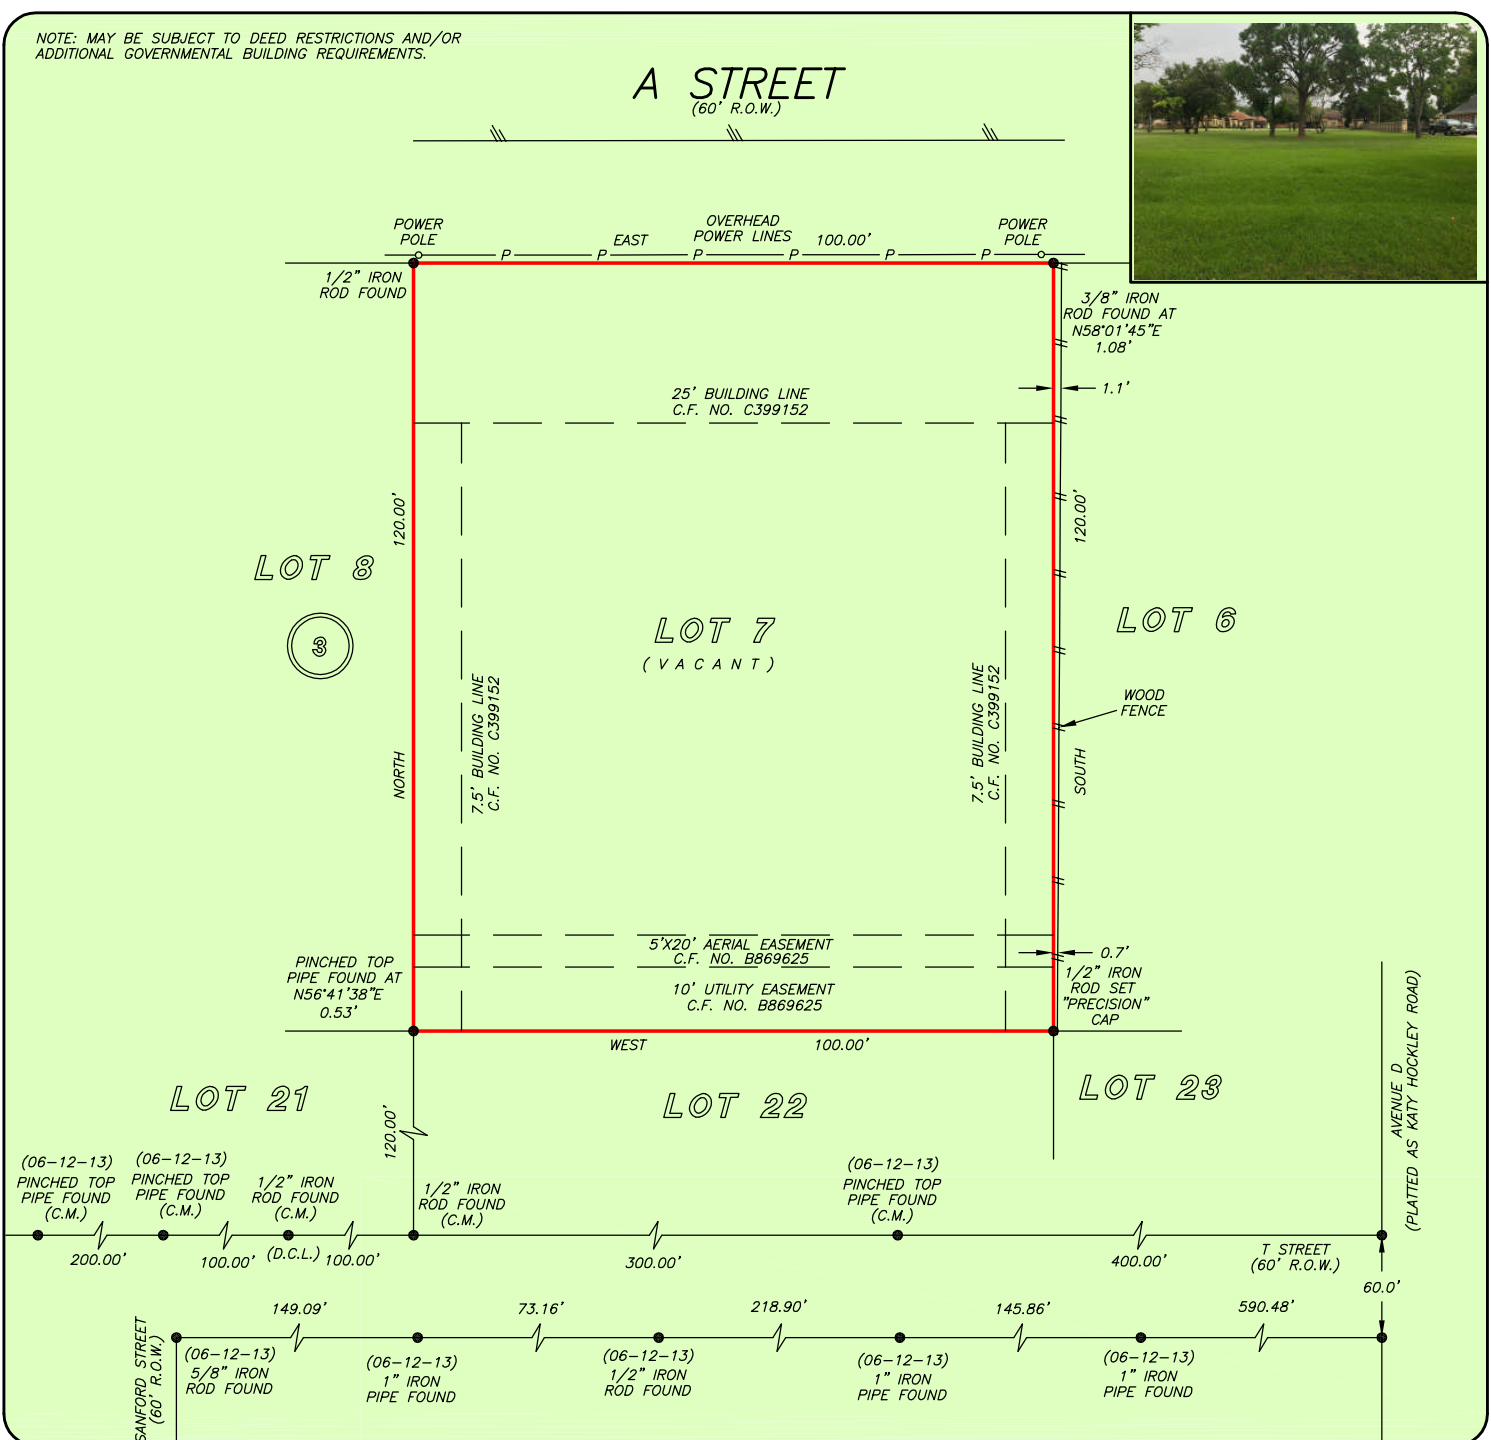

THIS PROPERTY DOES NOT LIE WITHIN THE  
 100 YEAR FLOOD PLAIN AS PER FIRM  
 PANEL NO. 48473C 0375 E  
 MAP REVISION: 02/18/2009  
 ZONE X-SHADED  
 BASED ONLY ON VISUAL EXAMINATION OF MAPS.  
 INACCURACIES OF FEMA MAPS PREVENT EXACT  
 DETERMINATION WITHOUT DETAILED FIELD STUDY


A SUBSURFACE INVESTIGATION  
 WAS BEYOND THE SCOPE OF THIS SURVEY

D.C.L. = DIRECTIONAL CONTROL LINE  
 RECORD BEARING: VOL. 27, PG. 32, H.C.M.R.

DRAWN BY: PR

I HEREBY CERTIFY THAT THIS SURVEY WAS MADE  
 ON THE GROUND, THAT THIS PLAT CORRECTLY  
 REPRESENTS THE FACTS FOUND AT THE  
 TIME OF SURVEY AND THAT THERE ARE NO  
 ENCROACHMENTS APPARENT ON THE GROUND,  
 EXCEPT AS SHOWN HEREON. THIS SURVEY IS  
 CERTIFIED FOR THIS TRANSACTION ONLY AND  
 ABSTRACTING PROVIDED IN THE ABOVE  
 REFERENCED TITLE COMMITMENT WAS RELIED  
 UPON IN PREPARATION OF THIS SURVEY.

JAMES P. WALKOVIAK  
 PROFESSIONAL LAND SURVEYOR  
 NO. 5971  
 JOB NO. 2021-05996  
 AUGUST 06, 2021

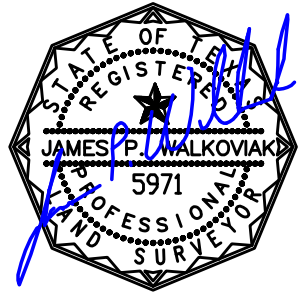

**Alamo Title  
 Company.**  
 LYN SULLIVAN  
 713-228-0801

