

E. BLANCO HOME


CONTRACTOR MAJESTAD HOMES

PROJECT 19-031

27911 HANSONS CT
 SPRING, TX 77386
 LT 28, BLK 8 BENDERS
 LANDING ESTATES SEC 4
 SPRING, MONTGOMERY COUNTY TX
 OCTOBER 2019

A-301

FLOOR PLAN

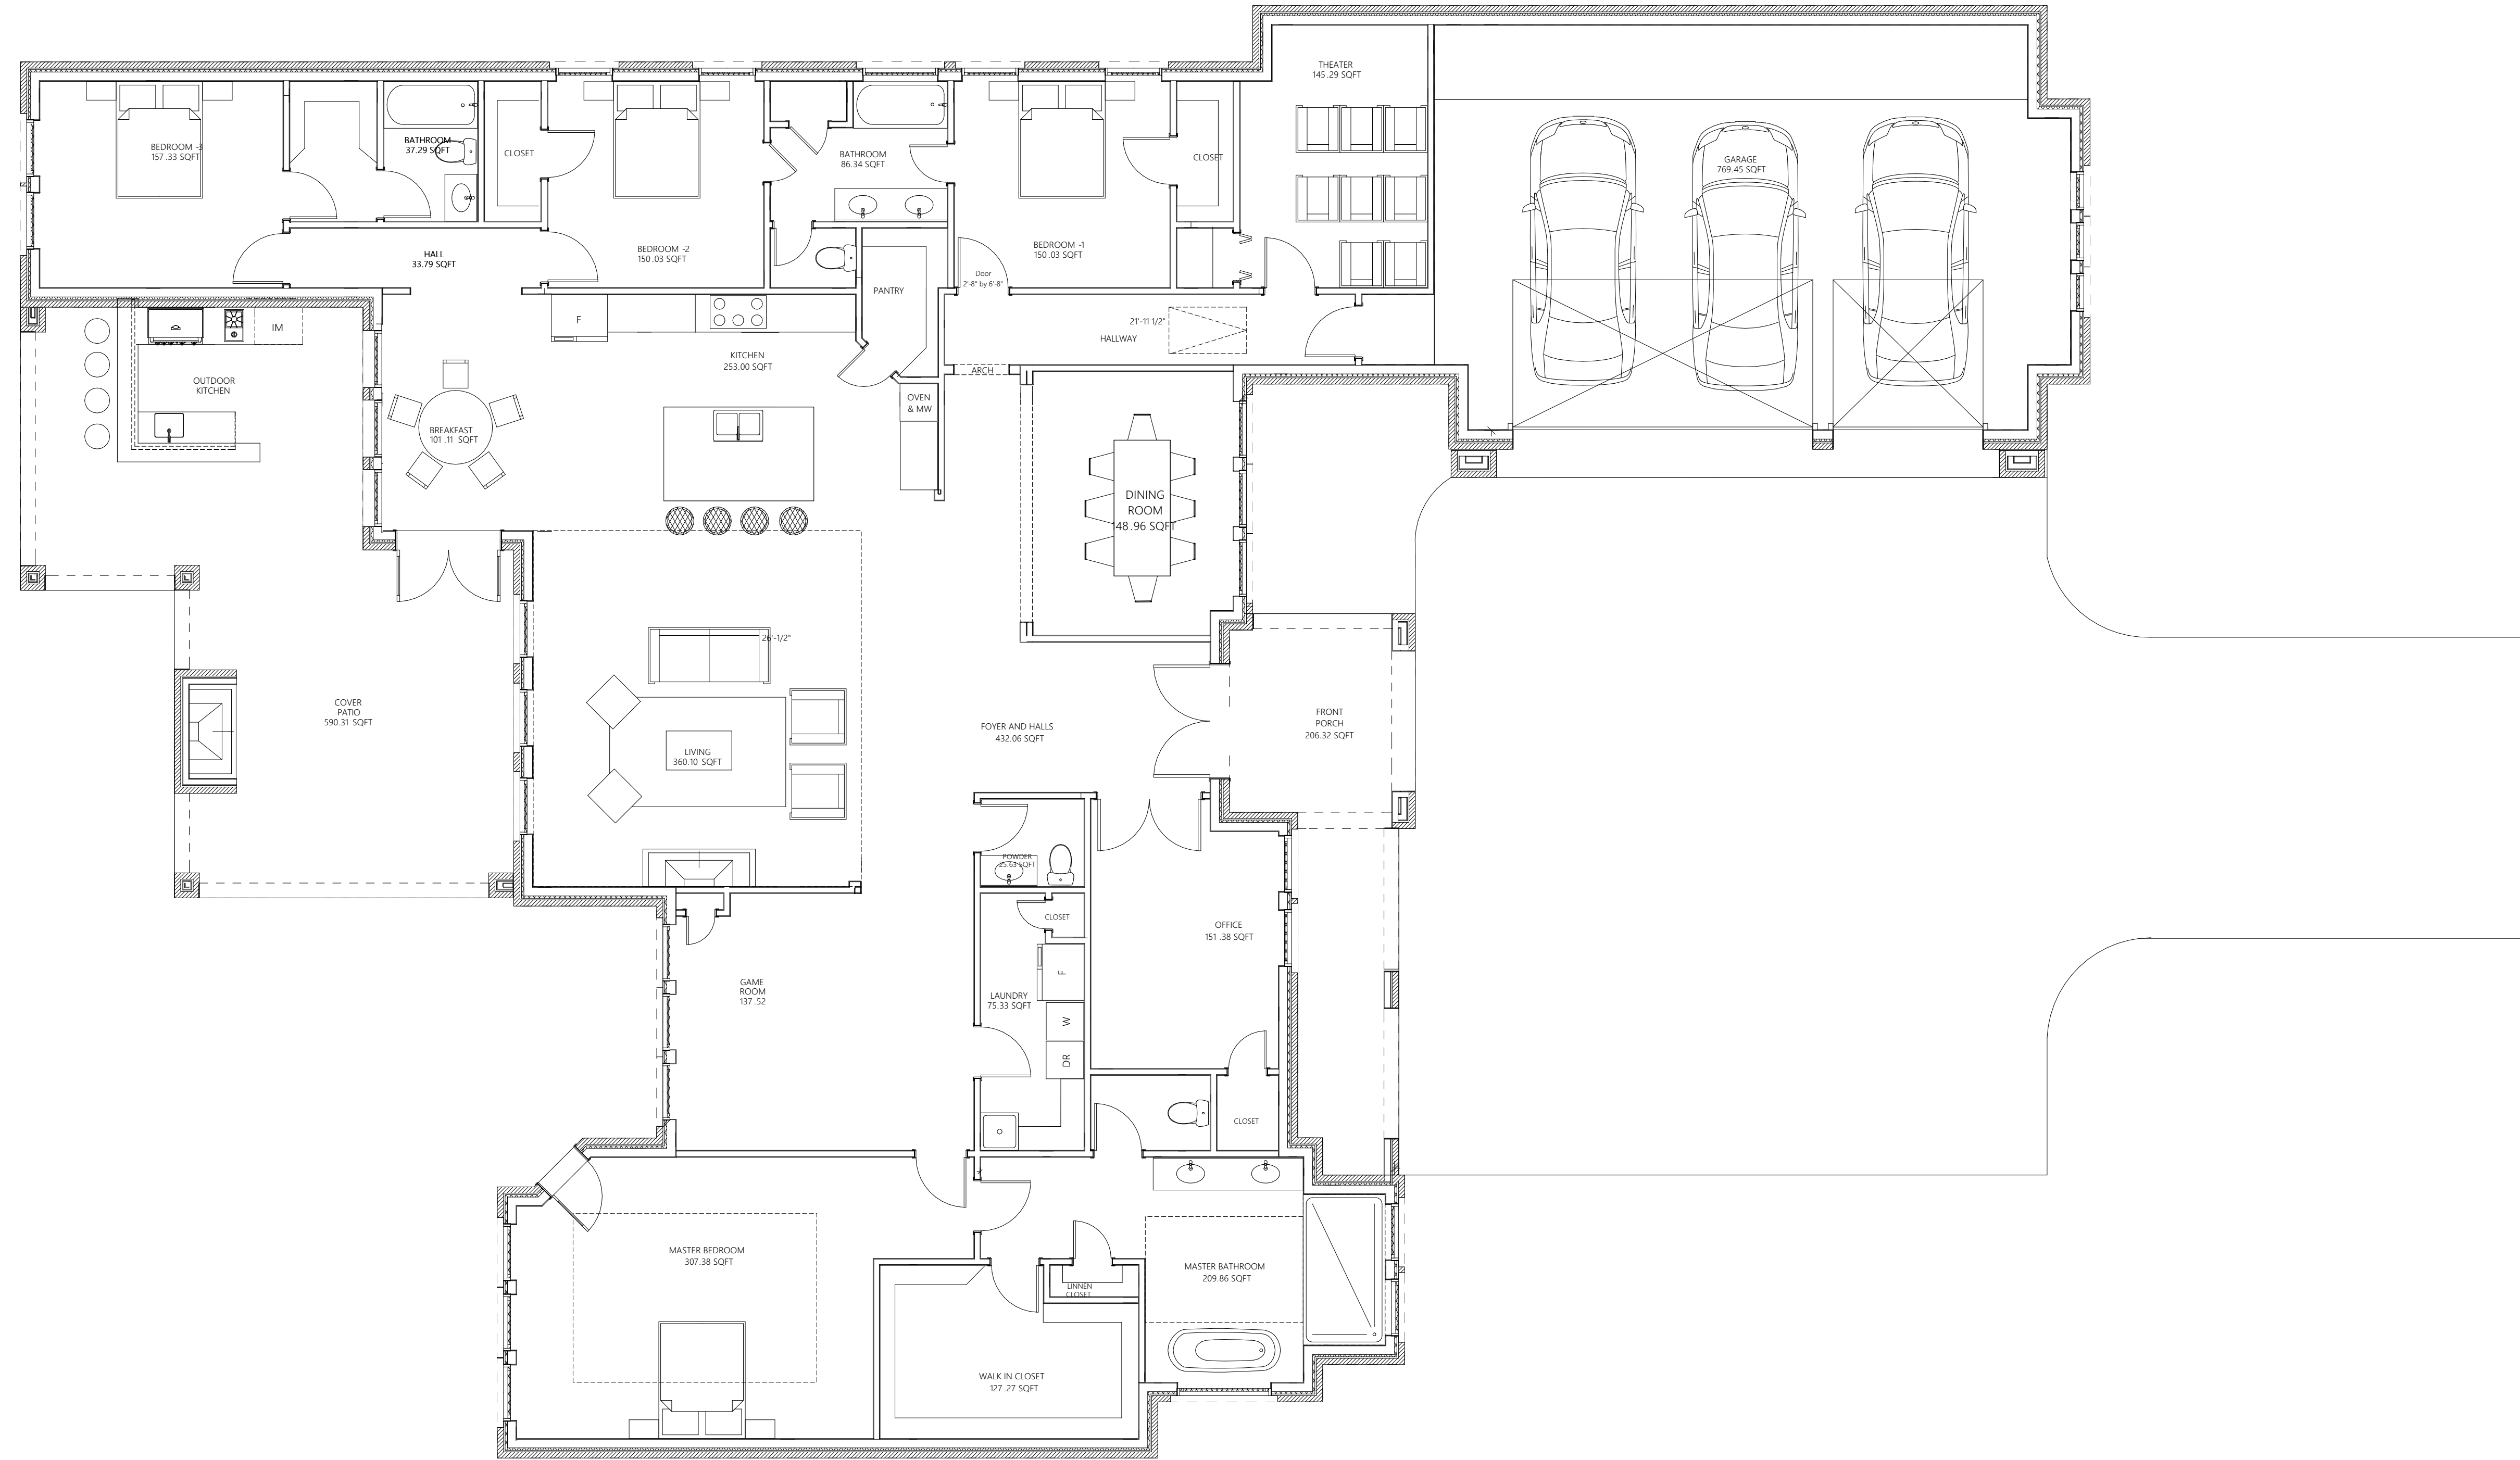

PROJECTSANDDESIGNS .us ALL RIGHTS RESERVED. NO PART OF THIS DOCUMENT MAY BE REPRODUCED OR UTILIZED IN ANY FORM WITHOUT PRIOR WRITTEN AUTHORIZATION

