

306 Sylvester Road


Being Lot 1, Block 1, of TERRA BETH ON SYLVESTER, a subdivision in Harris County, Texas, according to the Map or Plat thereof recorded at Film Code No. 681514 of the Map Records of Harris County, Texas.



Fidelity National Title
Insurance Company

LEGEND

- 1/2" ROD FOUND
- ⊗ 1/2" ROD SET
- 1" PIPE FOUND
- ⊗ "X" FOUND/SET
- ⊗ 5/8" ROD FOUND
- ⊕ POINT FOR CORNER
- FENCE POST FOR CORNER
- CM CONTROLLING MONUMENT
- AC AIR CONDITIONER
- PE POOL EQUIPMENT
- TE TRANSFORMER PAD
- COLUMN
- POWER POLE
- ▲ UNDERGROUND ELECTRIC
- △ OVERHEAD ELECTRIC
- OHP— OVERHEAD ELECTRIC POWER
- OES— OVERHEAD ELECTRIC SERVICE
- CHAIN LINK
- WOOD FENCE 0.5' WIDE TYPICAL
- |— IRON FENCE
- X— BARBED WIRE
- DOUBLE SIDED WOOD FENCE
- //— EDGE OF ASPHALT
- ▲— EDGE OF GRAVEL
- ▒ CONCRETE
- ▒ COVERED AREA

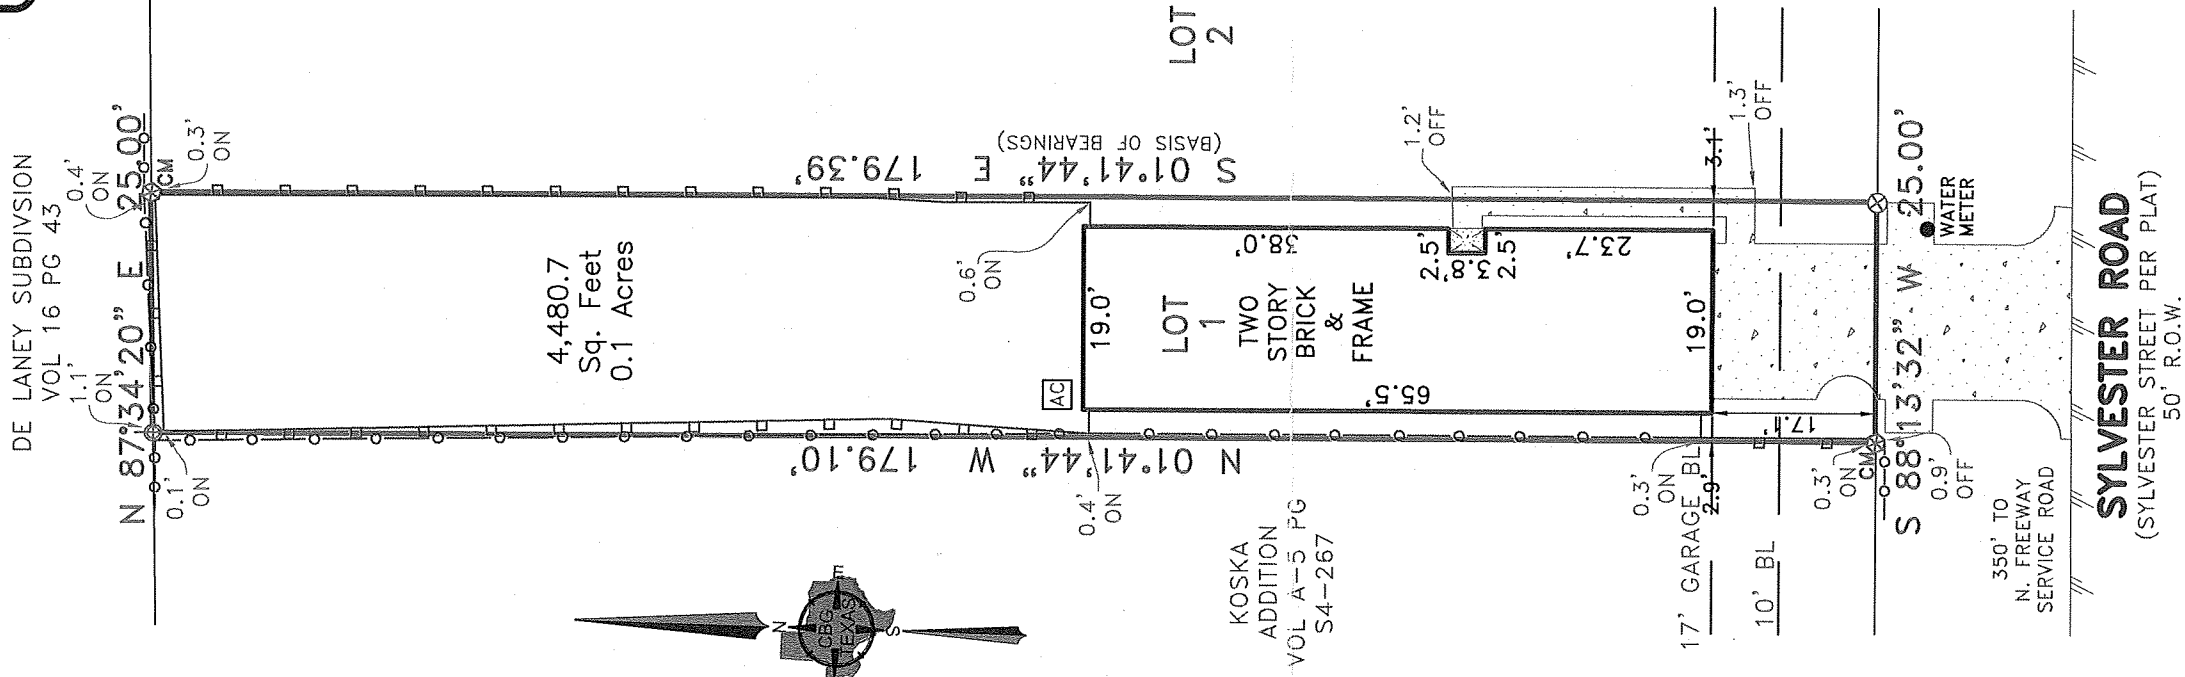

EXCEPTIONS:

NOTE: PROPERTY SUBJECT TO TERMS,
CONDITIONS, AND EASEMENTS
CONTAINED IN INSTRUMENTS RECORDED IN
Film Code No. 681514, C.C.F.N.
RP-2017-435920, RP-2017-499162

CLOSER: JEFF LAIRD
PHONE: (713)-529-8800

NOTES:

NOTE: BEARINGS, EASEMENTS AND BUILDING LINES ARE BY RECORDED PLAT UNLESS OTHERWISE NOTED.

FLOOD NOTE: According to the F.I.R.M. No. 48201C0690N, this property does lie in Zone X and does not lie within the 100 year flood zone.

This survey is made in conjunction with the information provided by Fidelity National Title Insurance Company. Use of this survey by any other parties and/or for other purposes shall be at user's own risk and any loss resulting from other use shall not be the responsibility of the undersigned. This is to certify that I have on this date made a careful and accurate survey on the ground of the subject property. The plat hereon is a correct and accurate representation of the property lines and dimensions are as indicated; location and type of buildings are as shown; and EXCEPT AS SHOWN, there are no visible and apparent encroachments or protrusions on the ground.

Drawn By: TEB

Scale: 1" = 20'

Date: 04/18/18

GF No.: FTH-86F-
FAH18002245JL

Job No. 1806744

Accepted by: Purchaser

Purchaser

Date:



CBG
SURVEYING TEXAS LLC

221 Century Plaza Dr., Ste. 105
Houston, TX 77073
P 281.443.9288
F 281.443.9284
Firm No. 10194280
www.cbginctx.com

