




scale 1"=60'

- LEGEND:
- U.E. — UTILITY EASEMENT
 - D.E. — DRAINAGE EASEMENT
 - S.S.E. — SANITARY SEWER EASEMENT
 - R.O.W. — RIGHT OF WAY
 - B.L. — BUILDING LINE
 - P.L. — PROPERTY LINE
 - ⊕ — CONTROLLING MONUMENT

SLEEPY HOLLOW ROAD (60' R.O.W.)

N89° 36' 30"E 201.00'

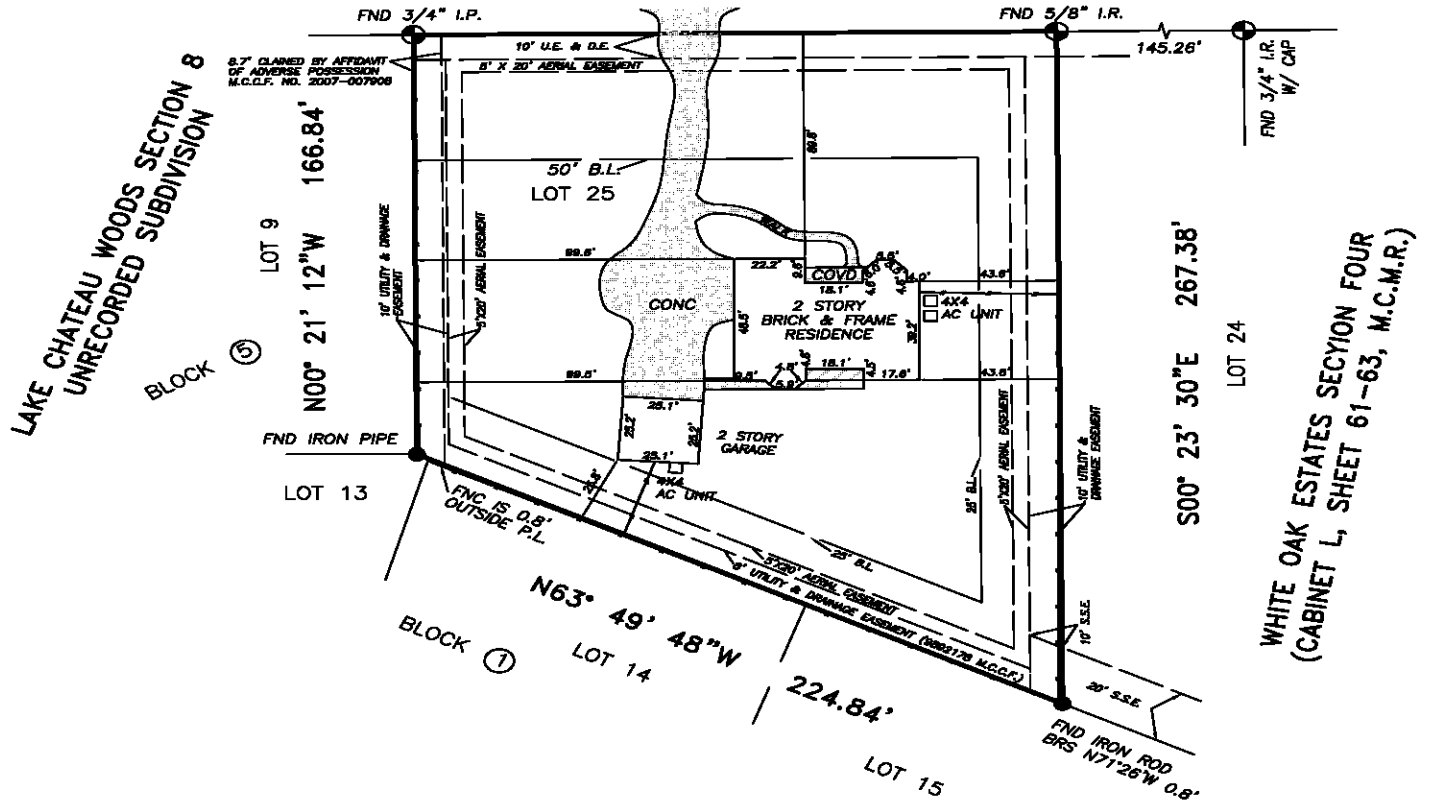

- NOTES:
- BEARINGS BASED ON PLAT.
 - THIS SURVEY WAS COMPLETED WITHOUT THE BENEFIT OF A CURRENT TITLE COMMITMENT, SUBJECT TO APPLICABLE RESTRICTIVE COVENANTS IF ANY.
 - EASEMENT AND BUILDING LINES PER RECORDED PLAT.
 - SURVEYOR HAS NOT ABSTRACTED SUBJECT PROPERTY. THERE MAY BE EASEMENTS, BUILDING LINES AND OTHER MATTERS OF RECORD NOT SHOWN HEREON.

THIS SURVEY IS BEING PROVIDED SOLELY FOR THE USE OF THE CURRENT PARTIES AND THAT NO LICENSE HAS BEEN CREATED, EXPRESS OR IMPLIED, TO COPY THE SURVEY EXCEPT AS IS NECESSARY IN CONJUNCTION WITH THE ORIGINAL TRANSACTION.

F.I.R.M. NO. 48339C PANEL 0541F
EFFECTIVE DATE 12/18/98 ZONE X

FLOOD INFORMATION PROVIDED HEREON IS BASED ON SCALING THE LOCATION OF THE SUBJECT TRACT ON THE FLOOD INSURANCE RATE MAPS. THE INFORMATION SHOULD BE USED TO DETERMINE FLOOD INSURANCE RATES ONLY AND IS NOT INTENDED TO IDENTIFY SPECIFIC FLOODING CONDITIONS. WE ARE NOT RESPONSIBLE FOR THE F.I.R.M.'S ACCURACY.

BOUNDARY SURVEY OF

LOT 25, BLOCK 1,
WHITE OAK ESTATES SECTION 4
CABINET L, SHEET 61-63,
MONTGOMERY COUNTY MAP RECORDS,
MONTGOMERY COUNTY, TEXAS.

SURVEYED FOR: JAMIE MORSE

ADDRESS: 11062 SLEEPY HOLLOW ROAD CONROE TX 77385

LENDER: —

JOB NO.: 101649

FIELD WORK: 12/07/13

KEY MAP:

PROPERTY SUBJECT TO SUBDIVISION COVENANTS, CONDITIONS AND RESTRICTIONS.


I HEREBY CERTIFY THAT THIS SURVEY WAS MADE ON THE GROUND AND THAT THIS PLAT CORRECTLY REPRESENTS THE FACTS FOUND AT THE TIME OF SURVEY SHOWING ANY IMPROVEMENTS, FROM LEGAL DESCRIPTIONS SUPPLIED BY CLIENT. THERE ARE NO ENCROACHMENTS APPARENT ON THE GROUND, EXCEPT AS SHOWN. THIS SURVEY IS ONLY CERTIFIED FOR BOUNDARY AND THIS TRANSACTION ONLY. SURVEYOR DID NOT ABSTRACT PROPERTY, EASEMENTS, BUILDING LINES, ETC. SHOWN ARE AS IDENTIFIED BY THE TITLE COMMITMENT.

GP: N/A of N/A

EFF: N/A

12/10/13

GEORG R. LARDIZABAL, REGISTERED PROFESSIONAL LAND SURVEYOR NO. 6051

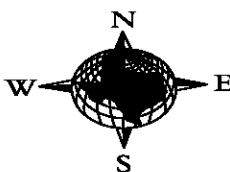

GGC SURVEY
Professional Land Surveying
FIRM NUMBER 10146000