

177


SECTION ONE

TEJAS SHORES

RAMON DE LA GARZA SURVEY A-33

HOUSTON COUNTY, TEXAS

HOUSTON COUNTY LAKE

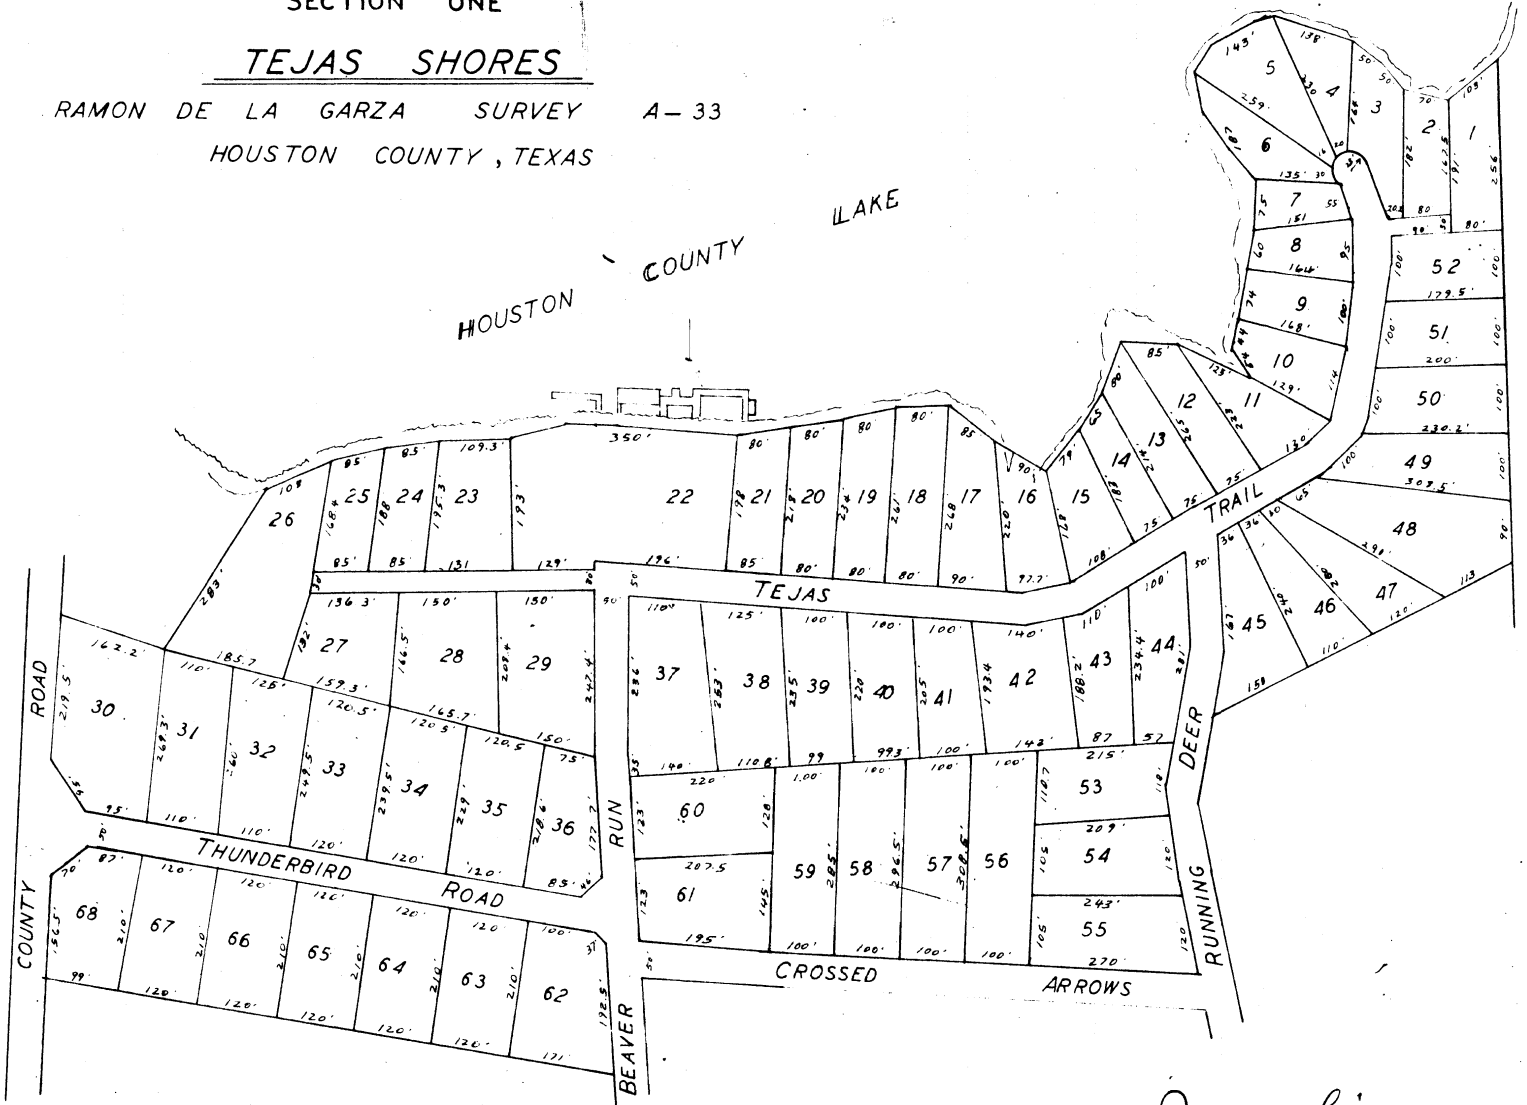

SCALE: 1" = 200'

BY JOHN C. SMITH  
DEPUTY COUNTY CLERK

72 MAY 22 AM 10:39

FILED FOR RECORD  
HOUSTON COUNTY

THE STATE OF TEXAS

Houston, Texas, this 22nd day of May, 1972, I, John C. Smith, County Clerk of Houston County, Texas, do hereby certify that the foregoing is a true and correct copy of the original plat and is based on the original and best of my knowledge and belief. There are no errors or omissions of any kind other than those noted.

Ch. Holman  
Registered Public Surveyor  
370, 1645, Texas

APPROVED

*D. B. Lively*  
COUNTY JUDGE

*John M. [unclear]*  
COMM. PREC'T 1

*Fogor Huff*  
2

*L. G. Little*  
3

*Kayford Ballant*  
4

May 22, 1972