

TRI-TECH SURVEYING CO., L.P.


5210 SPRUCE STREET

BELLAIRE, TEXAS, 77401

PHONE: (713) 667-0800

RESTRICTED RESERVE "A"
RESTRICTED TO DETENTION,
DRAINAGE AND STORM WATER
QUALITY USE

50' UNITED GAS
PIPELINE COMPANY ESMT.
VOL. 2555, PG. 299
H.C.D.R.

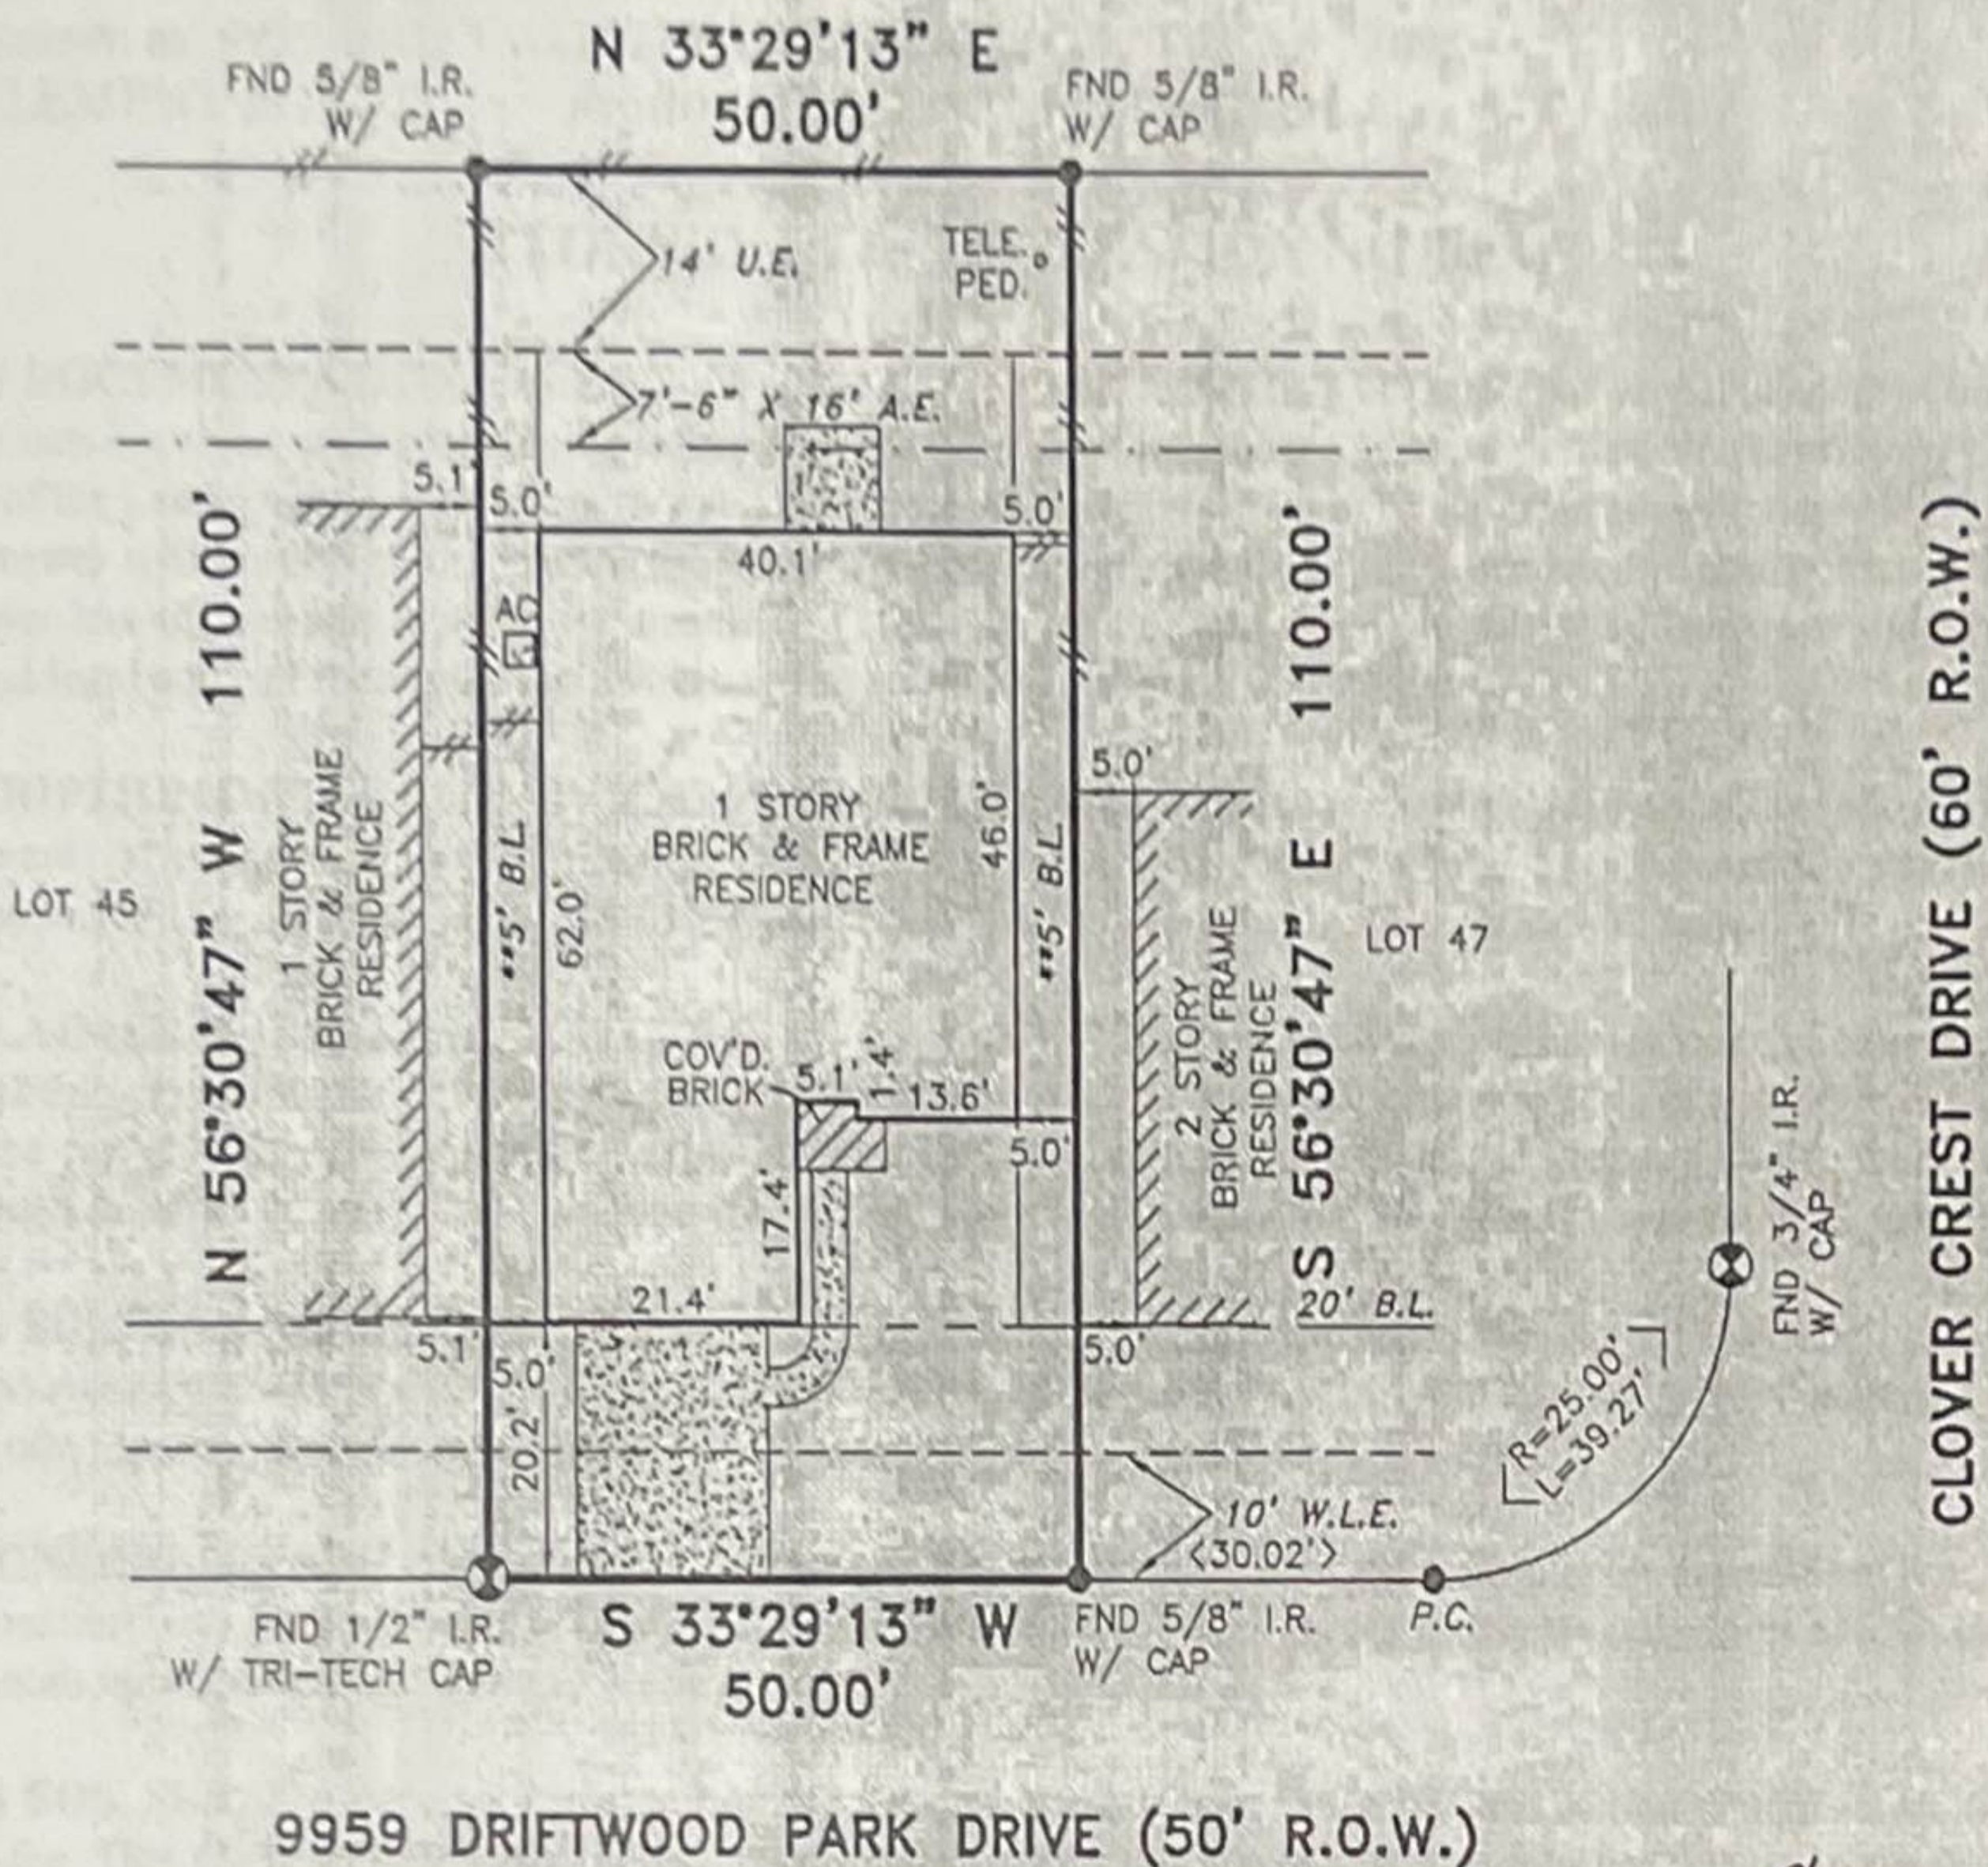

John & Rebecca

ALL EASEMENTS AND BUILDING LINES SHOWN ARE PER THE RECORDED PLAT UNLESS OTHERWISE NOTED.

ALL ROD CAPS ARE STAMPED "EHR&A", UNLESS OTHERWISE NOTED.

*CITY OF HOUSTON CHAPTER 42 CODE OF ORDINANCES
**DEED RESTRICTIONS PER H.C.C. FILE NO. X365541

NOTE: PROPERTY SUBJECT TO RECORDED RESTRICTIONS, REGULATIONS, & ORDINANCES IF ANY.

A DRAINAGE EASEMENT 15' ON EACH SIDE OF THE CENTERLINE OF ALL NATURAL DRAINAGE COURSES IN THE ADDITION AS SHOWN ON RECORDED PLAT OF SAID ADDITION.

FLOOD INFORMATION PROVIDED HEREON IS BASED ON SCALING THE LOCATION OF THE SUBJECT TRACT ON THE FLOOD INSURANCE RATE MAPS. THE INFORMATION SHOULD BE USED TO DETERMINE FLOOD INSURANCE RATES ONLY AND IS NOT INTENDED TO IDENTIFY SPECIFIC FLOODING CONDITIONS. WE ARE NOT RESPONSIBLE FOR ITS ACCURACY.

PROPERTY SUBJECT TO RESTRICTIVE COVENANTS AND EASEMENTS AS DEFINED PER FILM CODE NO. 549162, M.R.H.C.TX., H.C.C. FILE NOS. X365541, X442234, X507752, Y052700, CITY OF HOUSTON ORDINANCE 85-1878 PER H.C.C.F.#N-253886 AND CITY OF HOUSTON ORDINANCE 89-1312 PER H.C.C.F.#M-337573 AND AMENDED BY CITY OF HOUSTON ORDINANCE 1999-262.

(~) SUBJECT PROPERTY LIES WITHIN ZONE "X" PER TROPICAL STORM ALLISON RECOVERY PROJECT (TSARP).

BEARINGS REFERENCED TO: PLAT NORTH.

THIS SURVEY IS VALID ONLY WITH ORIGINAL SIGNATURE AND SEAL.

THIS SURVEY IS VALID FOR THIS TRANSACTION ONLY. © 2005, TRI-TECH SURVEYING CO., L.P.

LEGEND	
	CONCRETE
	COVERED
	ASPHALT
	< > CALL
	IRON FENCE
	WOOD FENCE
	REVISION
	CONTROLLING MONUMENT 11-18-04
	CHAIN LINK FENCE

ABSTRACT INFORMATION PROVIDED HEREON IS BELIEVED TO BE SUFFICIENT AND CORRECT BY THE UNDERSIGNED SURVEYOR, THIS SURVEY DOES NOT CONSTITUTE A TITLE SEARCH BY THE SURVEYOR. THE ENCUMBRANCES OF RECORD, AS REFLECTED ON THIS SURVEY ARE BASED ON THE RECORDED MAP OR PLAT AND TITLE INFORMATION PROVIDED BY EMPIRE TITLE COMPANY, LTD. G.F. No. 2005-02-1577-A, DATED 01-25-05.

I, the undersigned registered professional land surveyor, do hereby state that the plat shown hereon represents a boundary survey made on the ground under my direction and supervision on the tract or parcel of land, according to the map or plat thereof, indicated below.

drawn by: E. GREY

BOUNDARY SURVEY OF

ADDRESS: 9959 DRIFTWOOD PARK DRIVE

LOT: 46 BLOCK: 2 OF: WHITE OAK FALLS SEC. 1

RECORDED IN FILM CODE NO.: 549162 MAP RECORDS HARRIS COUNTY, TX

BORROWER: JULIE T. NGUYEN

TITLE COMPANY: EMPIRE TITLE COMPANY, LTD. G.F.# 2005-02-1577-A

SURVEYED FOR: GEHAN HOMES, LTD

F.I.R.M. MAP NO. 48201C PANEL# 0420K ZONE "X" (~) RE 00

DATE: 01-29-05 SCALE: 1" = 30' J -04

John W. Perry
02-04-05



SURVEYOR REGISTRATION