


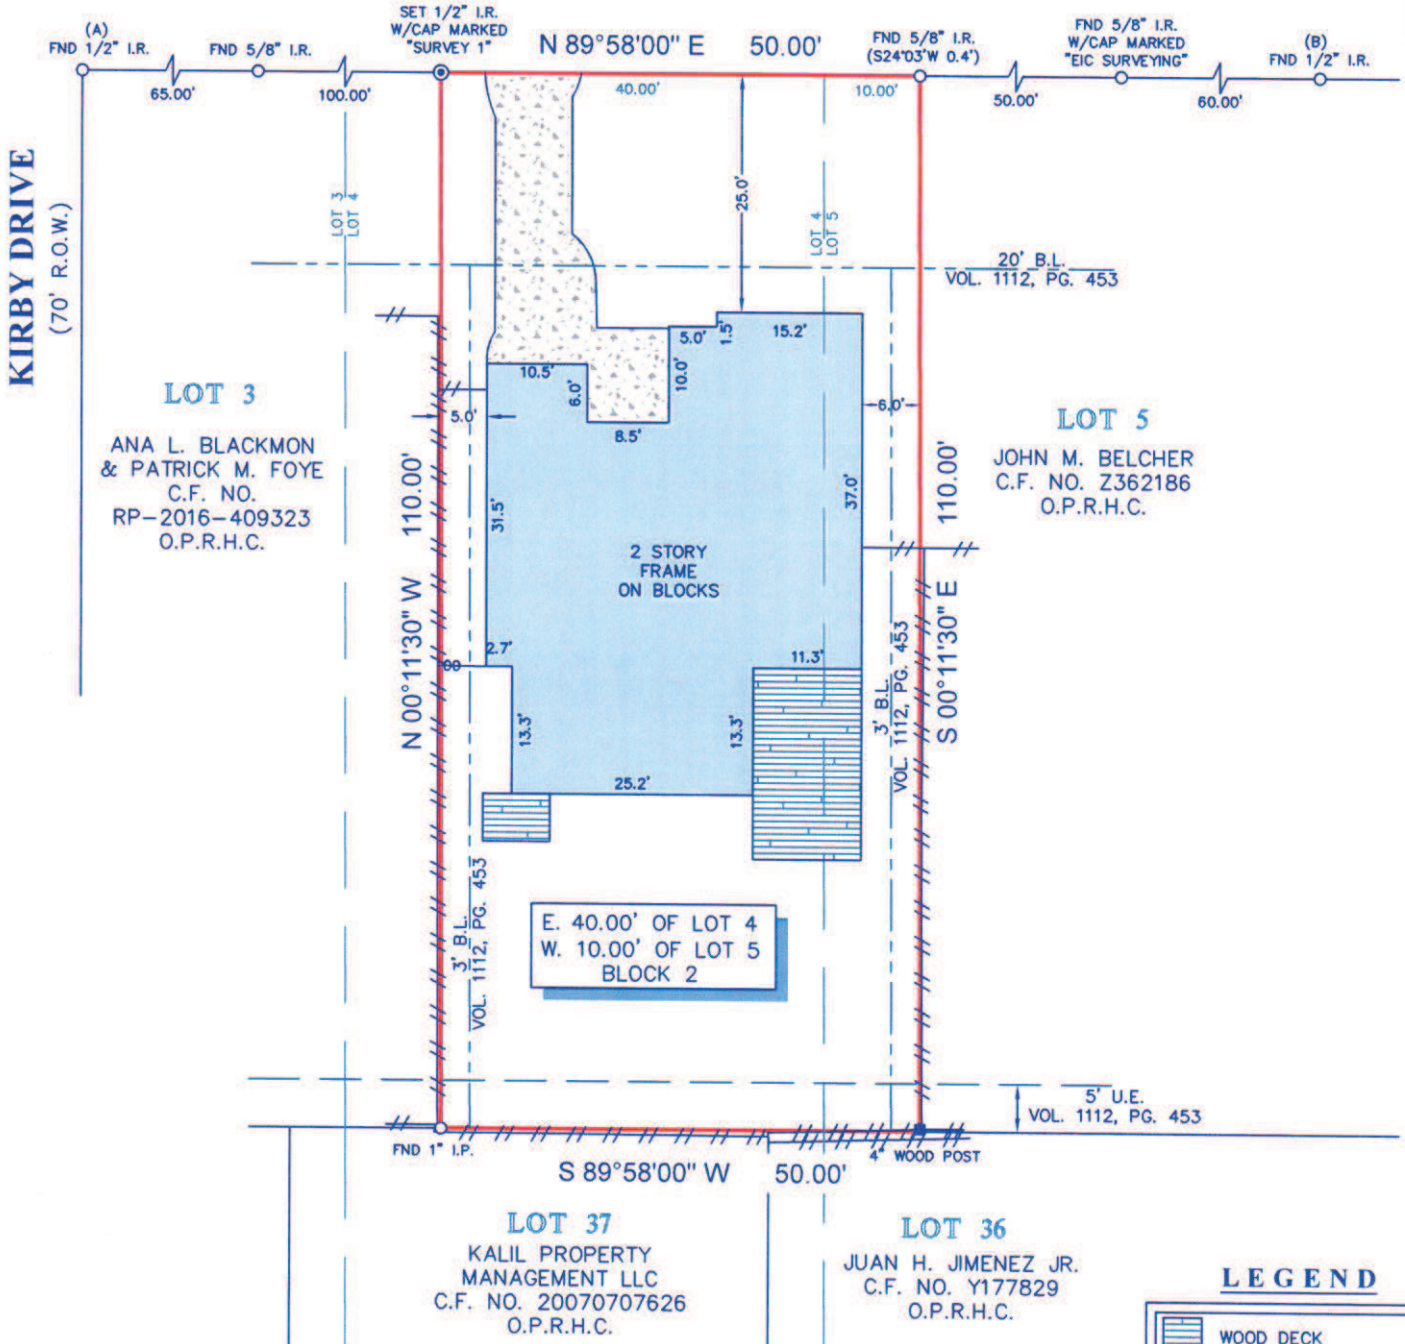


TITLE COMPANY:

Alamo Title Company
 MARTHA LOVE 713-993-2900
 G.F. #: ATCH19091994 ISSUE DATE: OCTOBER 9, 2019



GOLDSMITH STREET
 (PLATTED AS GOLDSMITH ROAD)
 (60' R.O.W.)

SCALE 1"=20'



NOTES:

- ALL BEARINGS SHOWN HEREON ARE REFERENCED TO THE SUBDIVISION PLAT NAMED BELOW, POINTS (A) AND (B) WERE HELD FOR HORIZONTAL CONTROL.
- ABSTRACT INFORMATION FOR THE SUBJECT TRACT WAS PROVIDED BY THE TITLE INSURANCE COMPANY LISTED ABOVE.
- THIS SURVEY IS CERTIFIED TO THE TITLE INSURANCE COMPANY LISTED ABOVE FOR THIS TRANSACTION ONLY, IT IS NOT TRANSFERABLE TO ADDITIONAL INSTITUTIONS OR SUBSEQUENT OWNERS.
- ALL EASEMENTS AND BUILDING LINES SHOWN ARE PER THE RECORDED PLAT UNLESS OTHERWISE NOTED.
- THERE ARE NO NATURAL DRAINAGE COURSES ON SUBJECT PROPERTY.
- SUBJECT TO THE RESTRICTIVE COVENANTS AS LISTED IN SCHEDULE B OF THE TITLE COMMITMENT ISSUED ON OCTOBER 9, 2019, UNDER G.F. NO. ATCH19091994.

LEGEND

- WOOD DECK
- CONCRETE
- COVERED AREA
- B.L. = BUILDING LINE
- U.E. = UTILITY EASEMENT
- FENCE
- CHAIN LINK
- WOOD

LEGAL DESCRIPTION: THE EAST 40.00 FEET OF LOT 4, AND WEST 10.00 FEET OF LOT 5, IN BLOCK 2, OF BRANTWOOD ADDITION, A SUBDIVISION IN HARRIS COUNTY, TEXAS, ACCORDING TO THE MAP OR PLAT THEREOF RECORDED IN VOLUME 15, PAGE 44 OF THE MAP RECORDS OF HARRIS COUNTY, TEXAS.



SURVEYORS CERTIFICATE:
 IN MY PROFESSIONAL OPINION, THIS PLAT REPRESENTS THE FACTS FOUND ON THE GROUND DURING THE COURSE OF A BOUNDARY SURVEY CONDUCTED UNDER MY SUPERVISION ON OCTOBER 17, 2019 AND THAT THIS PLAT SUBSTANTIALLY COMPLIES WITH THE CURRENT STANDARDS AS ADOPTED BY THE TEXAS BOARD OF PROFESSIONAL LAND SURVEYING; AND THAT THERE ARE NO ENROACHMENTS OR PROTRUSIONS EXCEPT AS SHOWN.

Richard Fussell
 RICHARD FUSSELL
 RPLS# 4148

CLIENT: AUDREY ELIZABETH BARTOSH
 ADDRESS: 2525 GOLDSMITH STREET

www.survey1inc.com
 survey1@survey1inc.com

Survey 1, Inc.
 Your Land Survey Company

Firm Registration No. 100758-00
 P.O. Box 2543 | Alvin, TX 77512 | (281)393-1382

FIELD CREW: JF	TECH: EF
DRAFTER: LT	FINAL CHECK: EF
DATE: 10-19-19	
JOB# 10-78001-19	

REVISED(B.L.): 10-22-2019