




NOTE:
All smoke detectors to be hard wired
and interconnected w/ battery backup.

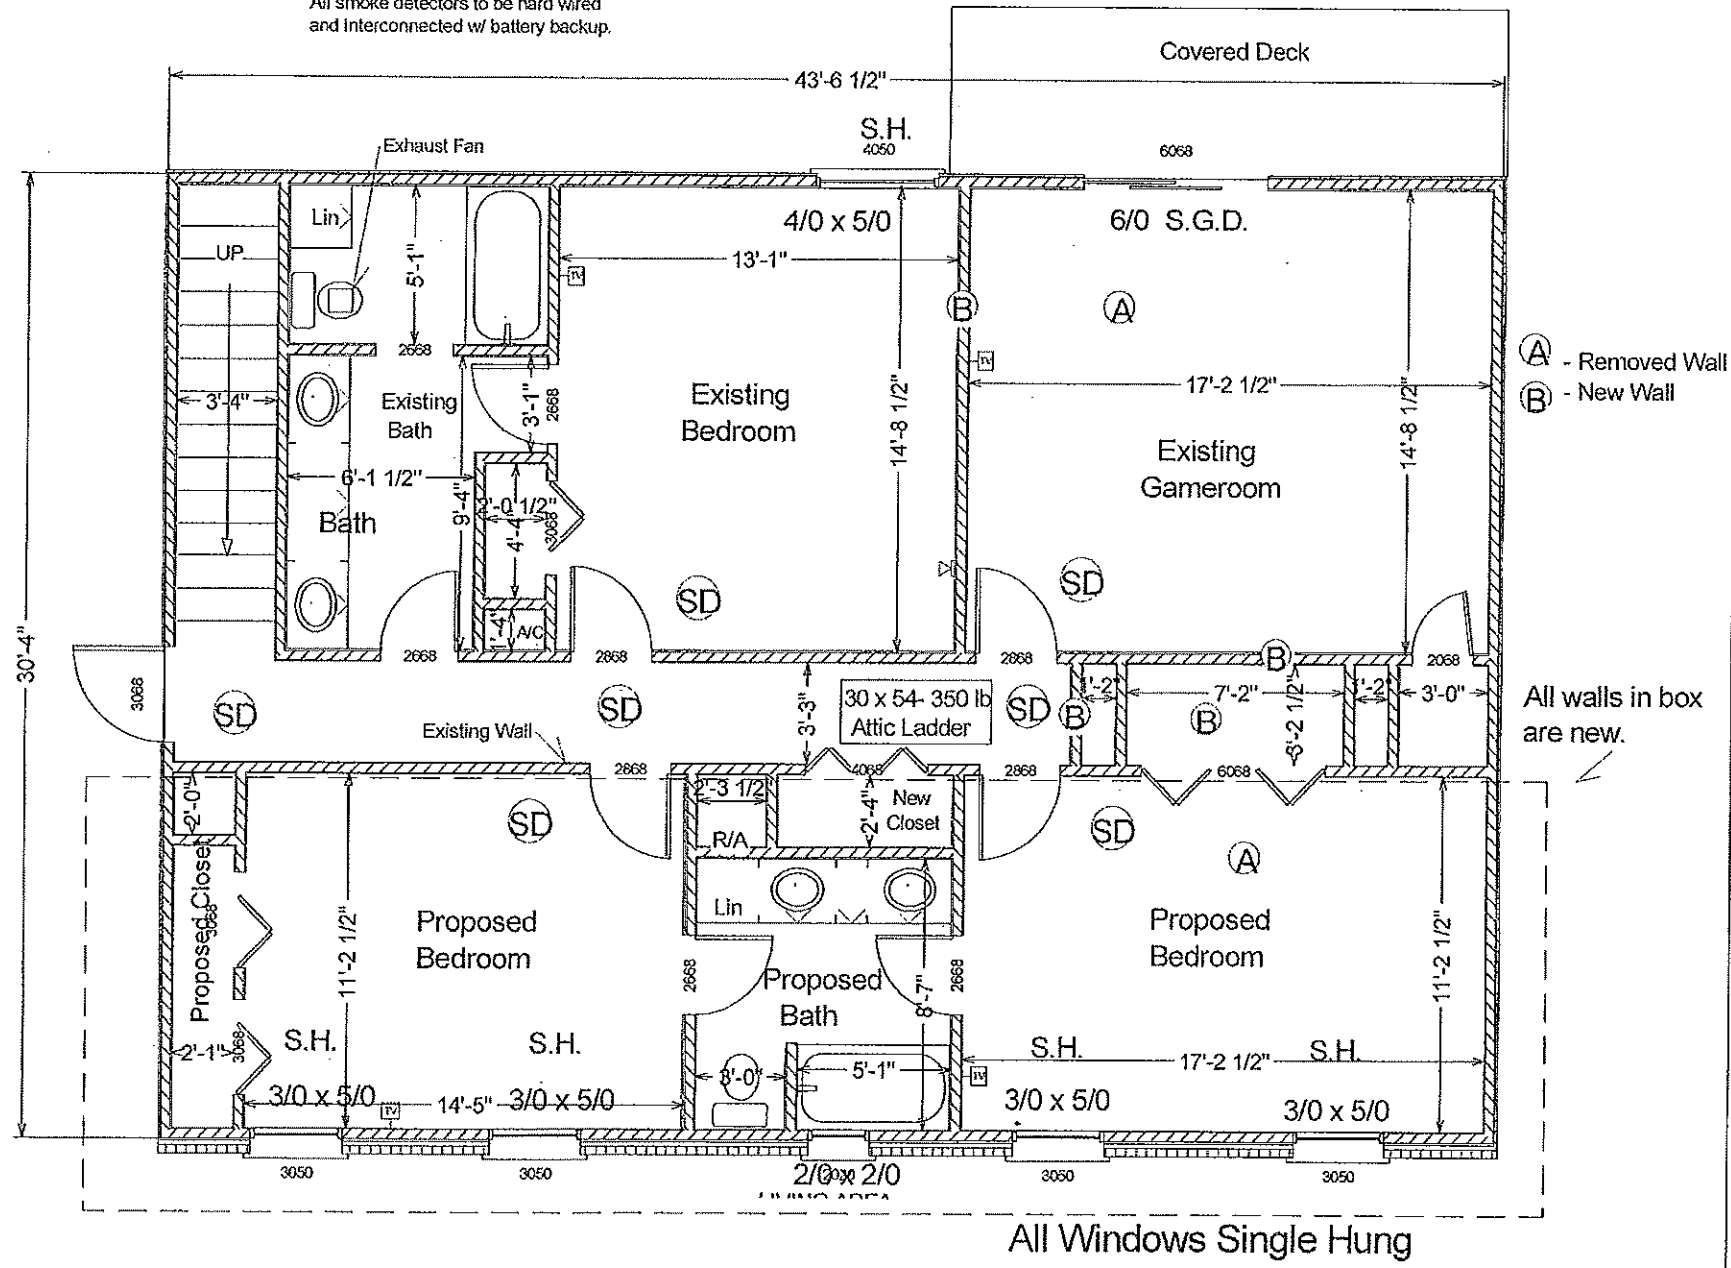


NEW SECOND FLOOR

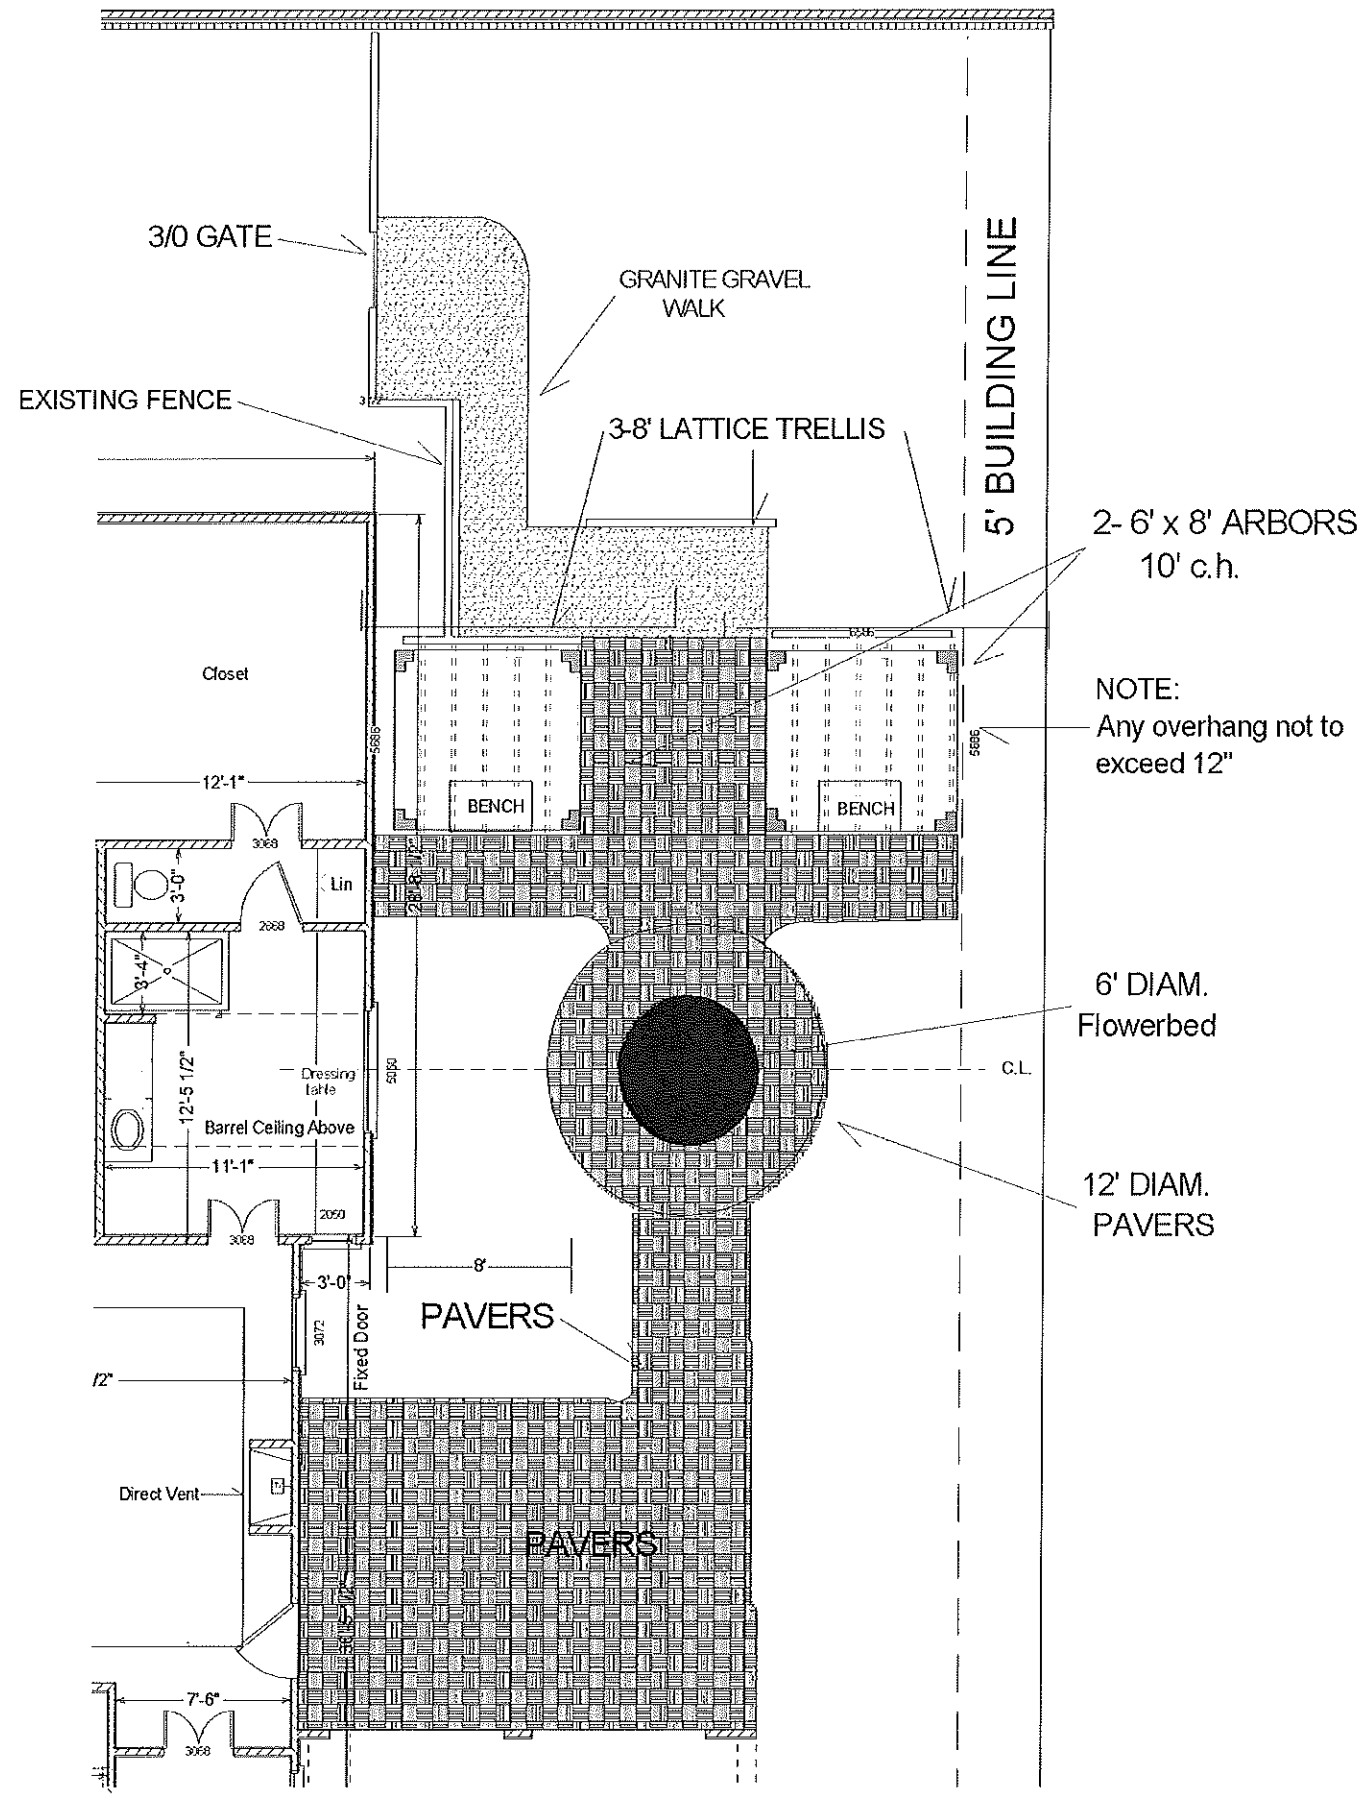

LANDSCAPE PLAN

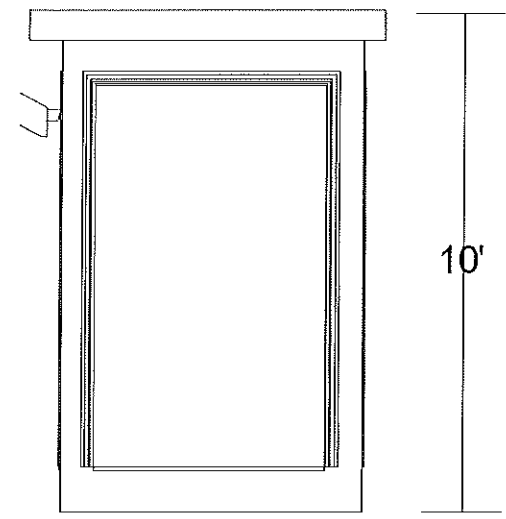

SIDE

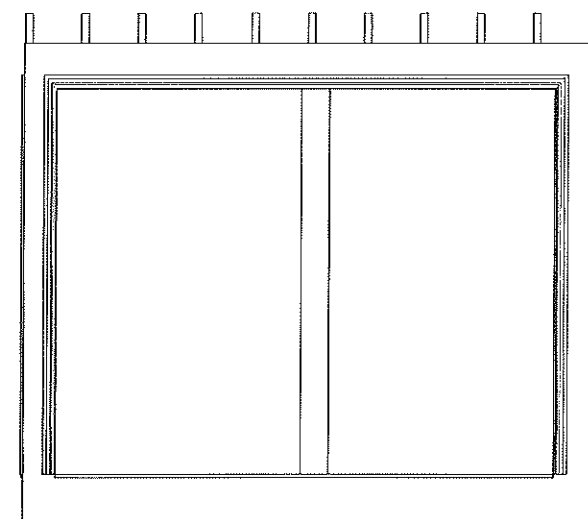

Front

ARBORS

6110 Riverview
Houston