



J. S. HUNTER SURVEY A-110
R. M. WALLACE SUBDIVISION
 CITY OF MADISONVILLE
 V. 139 P. 209

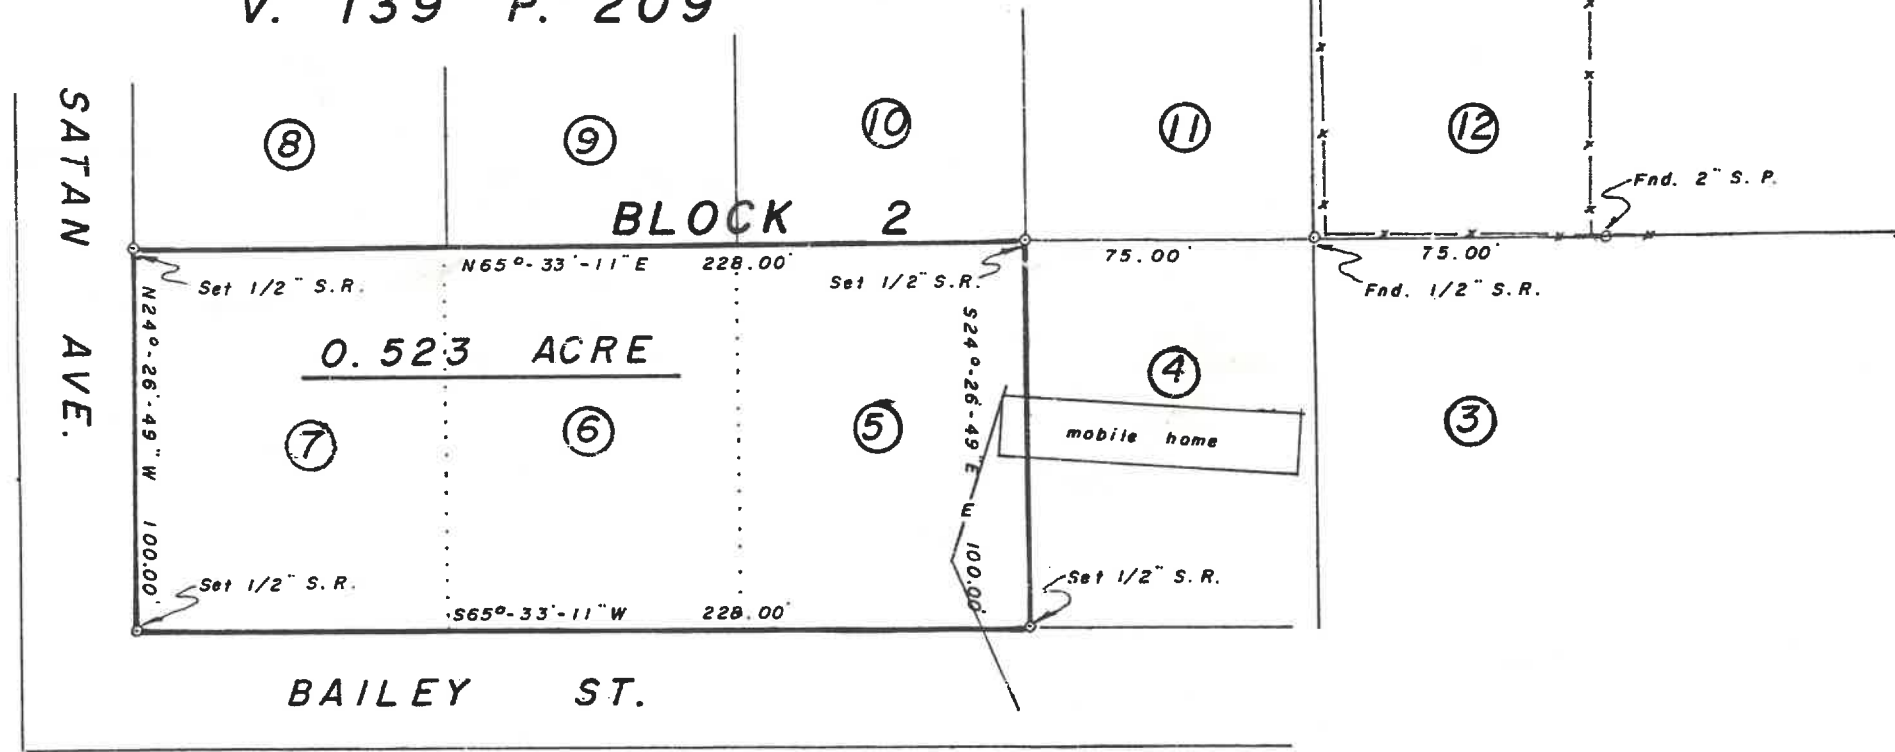

SURVEY PLAT OF 0.523 ACRE IN THE
J. S. HUNTER SURVEY, A-110
R. M. WALLACE SUBDIVISION
 CITY OF MADISONVILLE
 MADISON COUNTY, TEXAS

I, David W. Free, Registered Professional Land Surveyor No. 4010, do hereby affirm that the foregoing plat is a true and accurate representation of a survey made on the ground under my supervision. This tract is in Zone X of the Flood Insurance Rate Map of Madisonville, Texas, Community Panel No. 480646 0004B effective March 5, 1990.

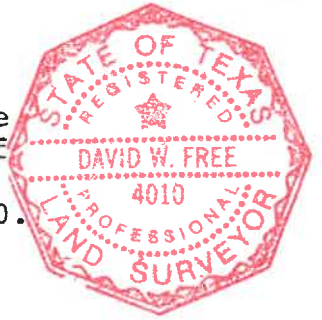

SCALE: 1" = 50'

October 5, 1999

Free & Associates, P.C.
 Centerville, Texas 75833

P. O. Box 317
 (903) 536-2554

David W. Free
 David W. Free R.P.L.S. No. 4010