



GF NO. CTH-IL-CTT12614318BC CHICAGO TITLE
 ADDRESS: 2632 WROXTON ROAD, UNIT C
 HOUSTON, TEXAS 77005
 BORROWER: JOSEPH TING

SCALE: 1" = 20'

LOT 2, BLOCK 1 FINAL REPLAT OF WROXTON SQUARE 2

ACCORDING TO THE MAP OR PLAT THEREOF RECORDED
 IN FILM CODE NO. 531092 OF THE MAP RECORDS
 OF HARRIS COUNTY, TEXAS

GEORGE P. SANTIKOS
 CF NO. Y545350

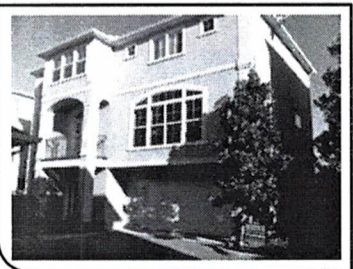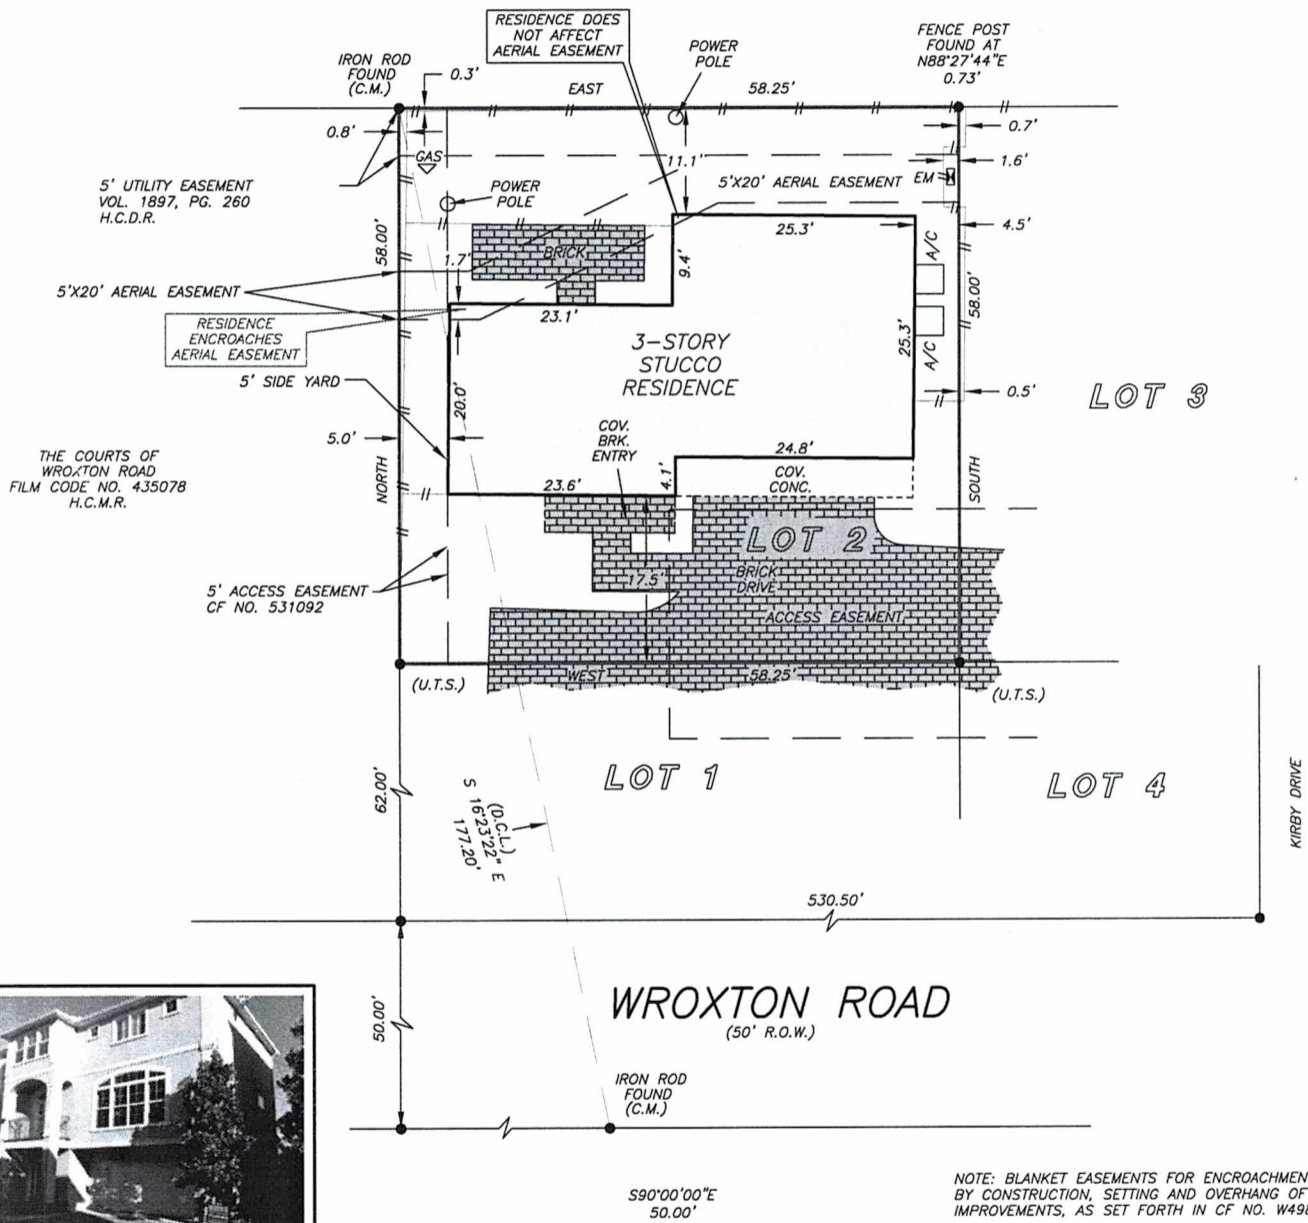

NOTE: BLANKET EASEMENTS FOR ENCROACHMENTS CREATED BY CONSTRUCTION, SETTING AND OVERHANG OF IMPROVEMENTS, AS SET FORTH IN CF NO. W498096.

THIS PROPERTY DOES NOT LIE WITHIN THE 100 YEAR FLOOD PLAIN AS PER FIRM PANEL NO. 48201C 0860 L MAP REVISION: 06/18/2007 ZONE X BASED ONLY ON VISUAL EXAMINATION OF MAPS. INACCURACIES OF FEMA MAPS PREVENT EXACT DETERMINATION WITHOUT DETAILED FIELD STUDY

A SUBSURFACE INVESTIGATION WAS BEYOND THE SCOPE OF THIS SURVEY

U.T.S. = UNABLE TO SET
 D.C.L. = DIRECTIONAL CONTROL LINE
 RECORD BEARING: FILM CODE NO. 531092, H.C.M.R.

DRAWN BY: LH

I HEREBY CERTIFY THAT THIS SURVEY WAS MADE ON THE GROUND, THAT THIS PLAT CORRECTLY REPRESENTS THE FACTS FOUND AT THE TIME OF SURVEY AND THAT THERE ARE NO ENCROACHMENTS APPARENT ON THE GROUND, EXCEPT AS SHOWN HEREON. THIS SURVEY IS CERTIFIED FOR THIS TRANSACTION ONLY AND ABSTRACTING PROVIDED IN THE ABOVE REFERENCED TITLE COMMITMENT WAS RELIED UPON IN PREPARATION OF THIS SURVEY.

GEORGE GALE
 PROFESSIONAL LAND SURVEYOR
 NO. 4678
 JOB NO. 12-11228
 OCTOBER 15, 2012



Chicago Title

A trusted business partner since 1847

BOB COLLIER
 713-418-7000



PRECISION
 surveyors

1-800-LANDSURVEY
 www.precisionsurveyors.com

281-496-1586 FAX 281-496-1867
 950 THREADNEEDLE STREET SUITE 150 HOUSTON, TEXAS 77079

210-829-4941 FAX 210-829-1555
 1777 NE LOOP 410 SUITE 600 SAN ANTONIO, TEXAS 78217