

**ADDRESS: 28203 HALLE RAY DRIVE**

AREA: 6,990 S.F. ~ 0.16 ACRES

FILE NO. 20210192

MFE: 144.39'

DRAINAGE TYPE: "A"


TAMARRON SECTION 60  
RESERVE "D"

S 02°05'33" E 40.00'

<b>TOTAL FENCE</b>	190 LF
FRONT	10 LF
LEFT	72 LF
RIGHT	68 LF
REAR	40 LF
<b>AREAS</b>	
LOT AREA	6,990 SF
SLAB	2,838 SF
LOT COVERAGE	41 %
INTURN	277 SF
DRIVEWAY	513 SF
PUBLIC WALK	86 SF
PRIVATE WALK	29 SF
REAR YARD AREA	186.7 SY
FRONT YARD AREA	214.4 SY

**OPTIONS:**  
3 sides brick  
Roof, framing, and rafter details  
Covered Patio


NOTE: BASE ELEVATION IS ASSUMED.  
(FOR REFERENCE ONLY)

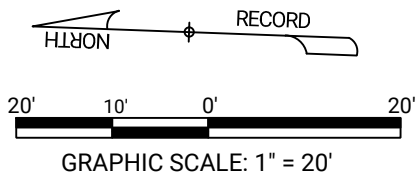

Line	Distance	Bearing		
L1	14.14'	S 47°50'33" E		
L1	25.00'	N 43°38'00" E		
Curve	Radius	Length	Chord	Chord Bearing
C1	82.60'	56.11'	37.97'	N 33°04'49" W

**LEGEND**

- BL Building Line
- APL Approximate Property Line
- ABOC Approximate Back of Curb
- R/W Right of Way
- N/F Now or Formerly
- UE Utility Easement
- DE Drainage Easement
- SSE Sanitary Sewer Easement
- WLE Water Line Easement
- STMSE Storm Sewer Easement
- PROP Proposed
- MFE Minimum Finished Floor Elevation
- FFE Finished Floor Elevation
- GFE Garage Floor Elevation
- P Porch
- CP Covered Patio
- PAT Patio
- S Stoop
- CONC Concrete
- X- Fence
- TOF Top of Forms
- RBF Rebar Found
- RBS Rebar Set

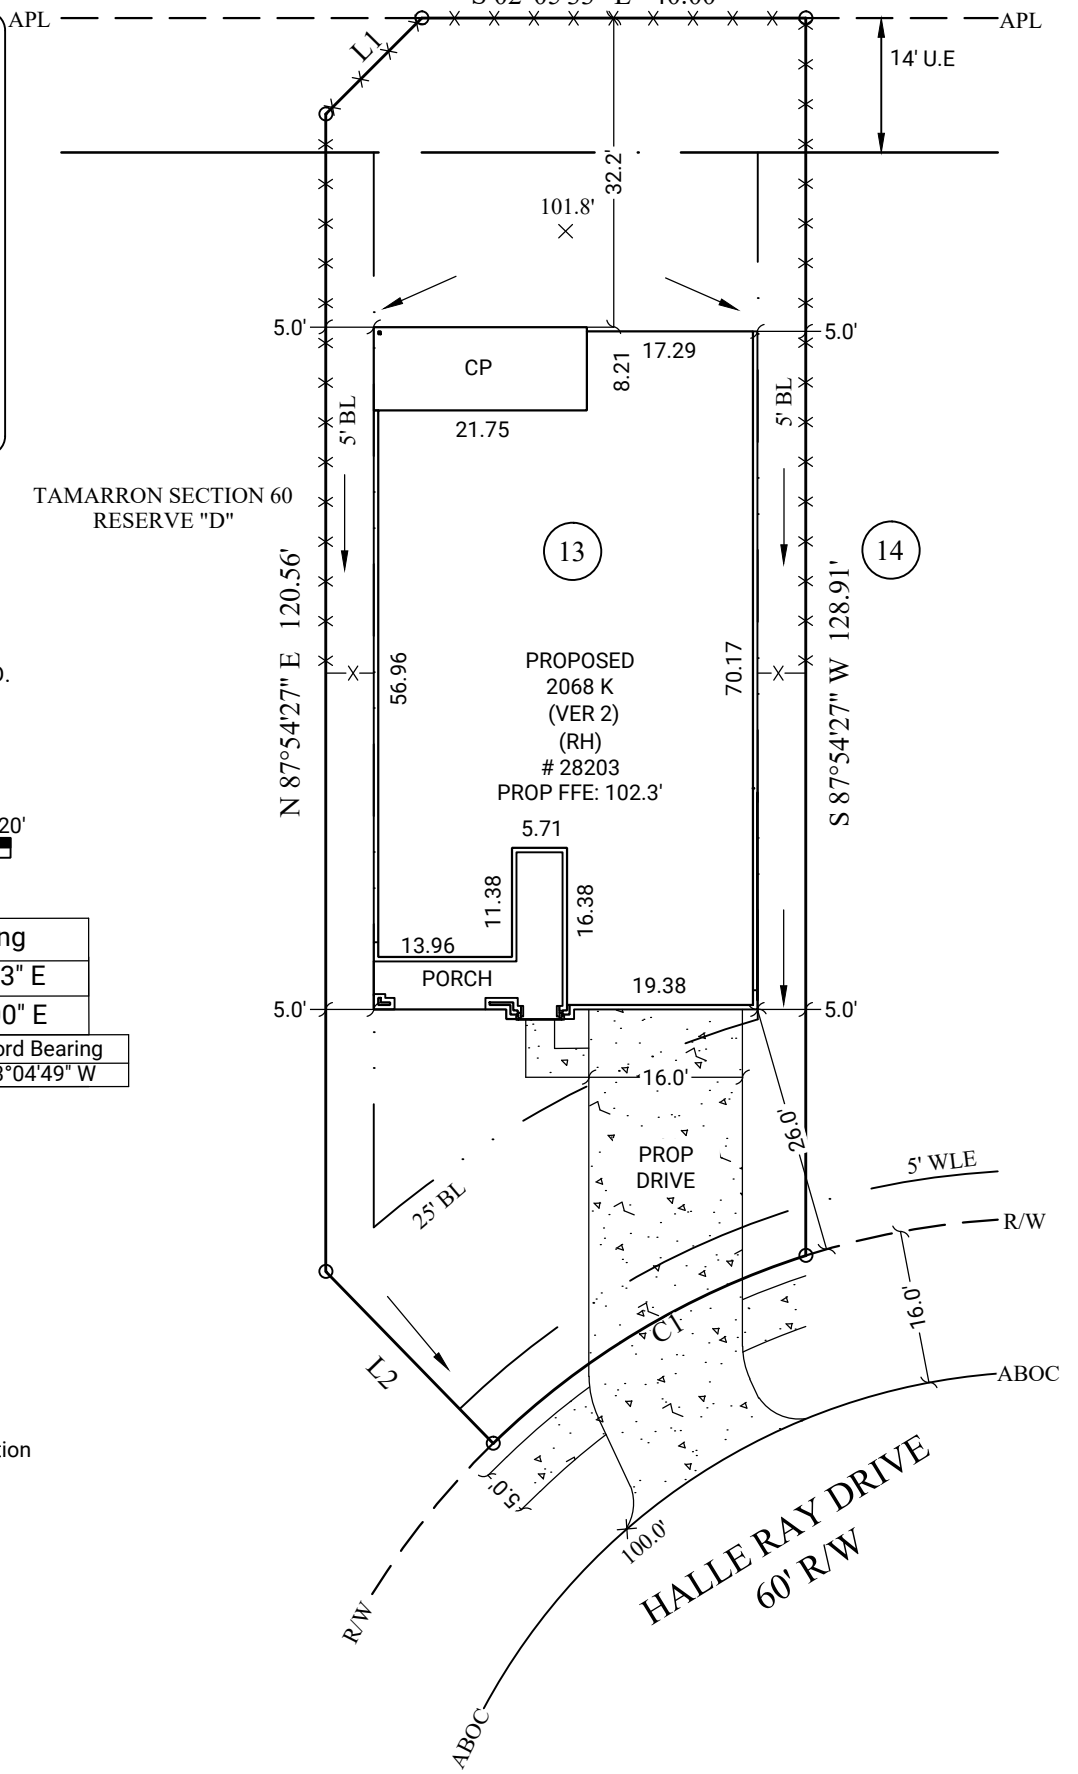

**GENERAL NOTES:** No field work has been performed. This property is subject to additional easements or restrictions of record. Carter & Clark Surveyors is unable to warrant the accuracy of boundary information, structures, easements, and buffers that are illustrated on the subdivision plat. Utility easement has not been field verified by surveyor. contact utility contractor for location prior to construction (if applicable). This plat is for exclusive use by client. Use by third parties is at their own risk. Dimensions from house to property lines should not be used to establish fences. City sidewalks, driveway approaches, and other improvements inside the city's right of way are provided for demonstration purposes only. consult the development plans for actual construction. This plat has been calculated for closure and is found to be accurate within one foot in 10,000+ feet.

**SUB: Tamarron SEC: 60**  
**LOT: 13 BL: 2**

E.T.J of Fulshear, Fort Bend County, Texas

**PLOT PLAN FOR:**  
**D·R·HORTON**  
*America's Builder*

ORDER DATE: 09/23/2021  
 20210906661 FC: N/A

**CARTER + CLARK**  
 SURVEYORS ■ PLANNERS ■ ENGINEERS

3090 Premiere Parkway, Suite 600  
 Duluth, GA 30097  
 866.637.1048  
 www.carterandclark.com  
 FIRM LICENSE: 10193759

