


Don R 2/15/19

Veterans 2-15-19

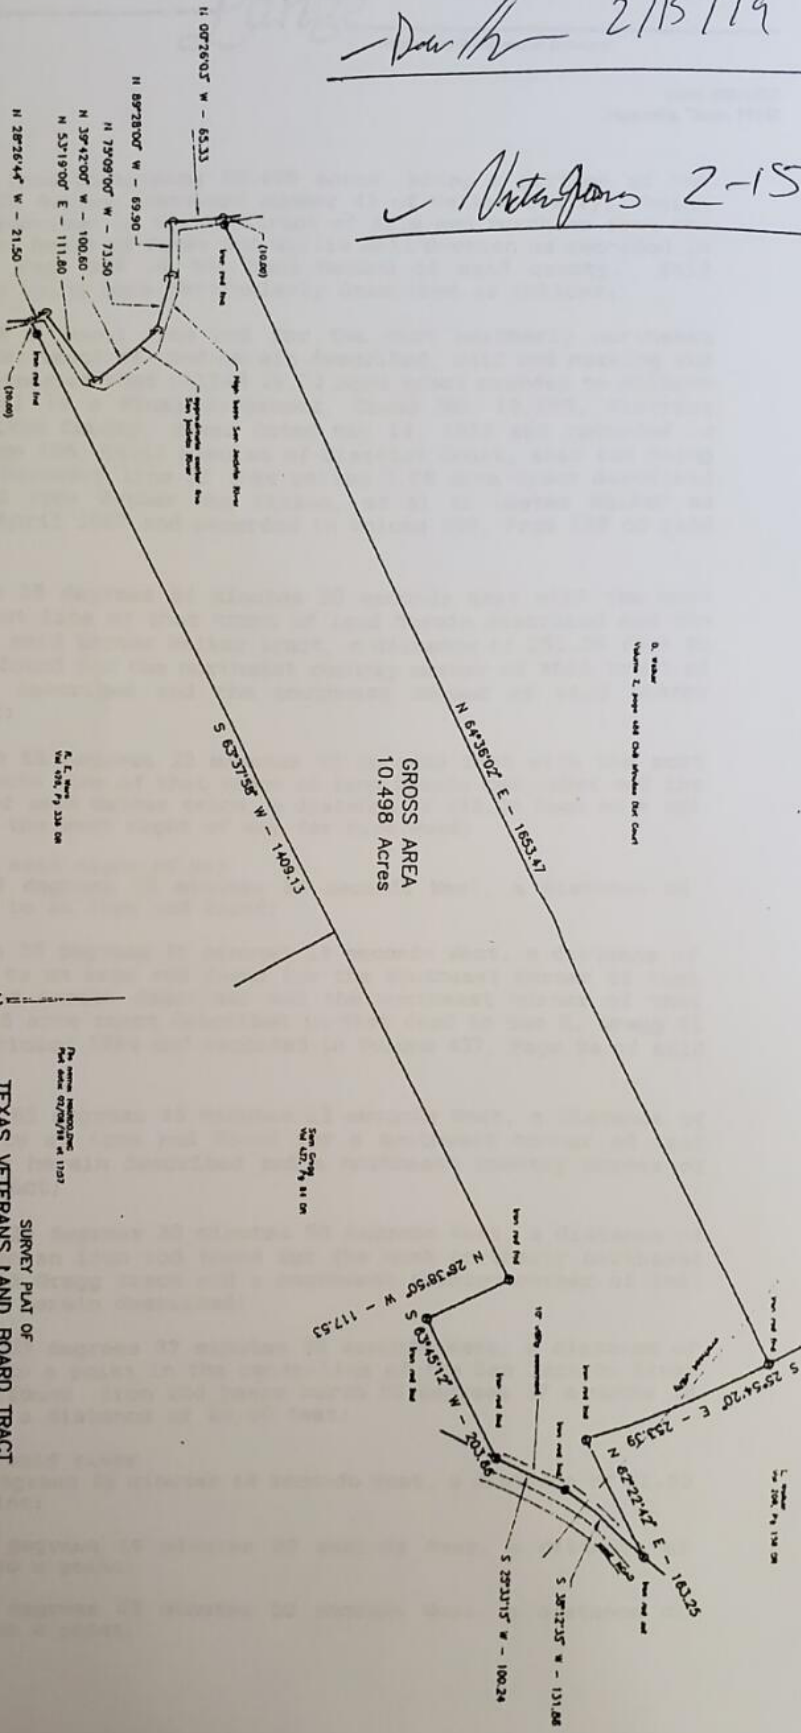

NOTES: 1) RECORDED: Contract of Sale and Purchase Texas Veterans Land Program
 2) DATE: 1/28/19
 3) INSTRUMENT: 100-100-00
 4) RECORDED: Vol. 412, Pg. 804 D.B.

DATE: February 8, 1919

SCALE: *Handwritten Signature*

Surveyor: *Handwritten Signature*

Scale of Survey: 1" = 150'

TEXAS VETERANS LAND BOARD TRACT
 In the B.W. ROBINSON SURVEY, Abstract no. 42

Survey Plat of
 TEXAS VETERANS LAND BOARD TRACT
 February 1919
 R.L. LANCE
 Surveyors
 1224 University Ave., Suite 201
 Houston, Texas 77002
 Phone (409) 258-1332