


H. & M. ENGINEERING CO.-INC.

TOWER OAKS SUBD.

PHONE: 713-524-1500

P.O. BOX 880063
HOUSTON, TEXAS 77098-0063

SOUTH 33.23

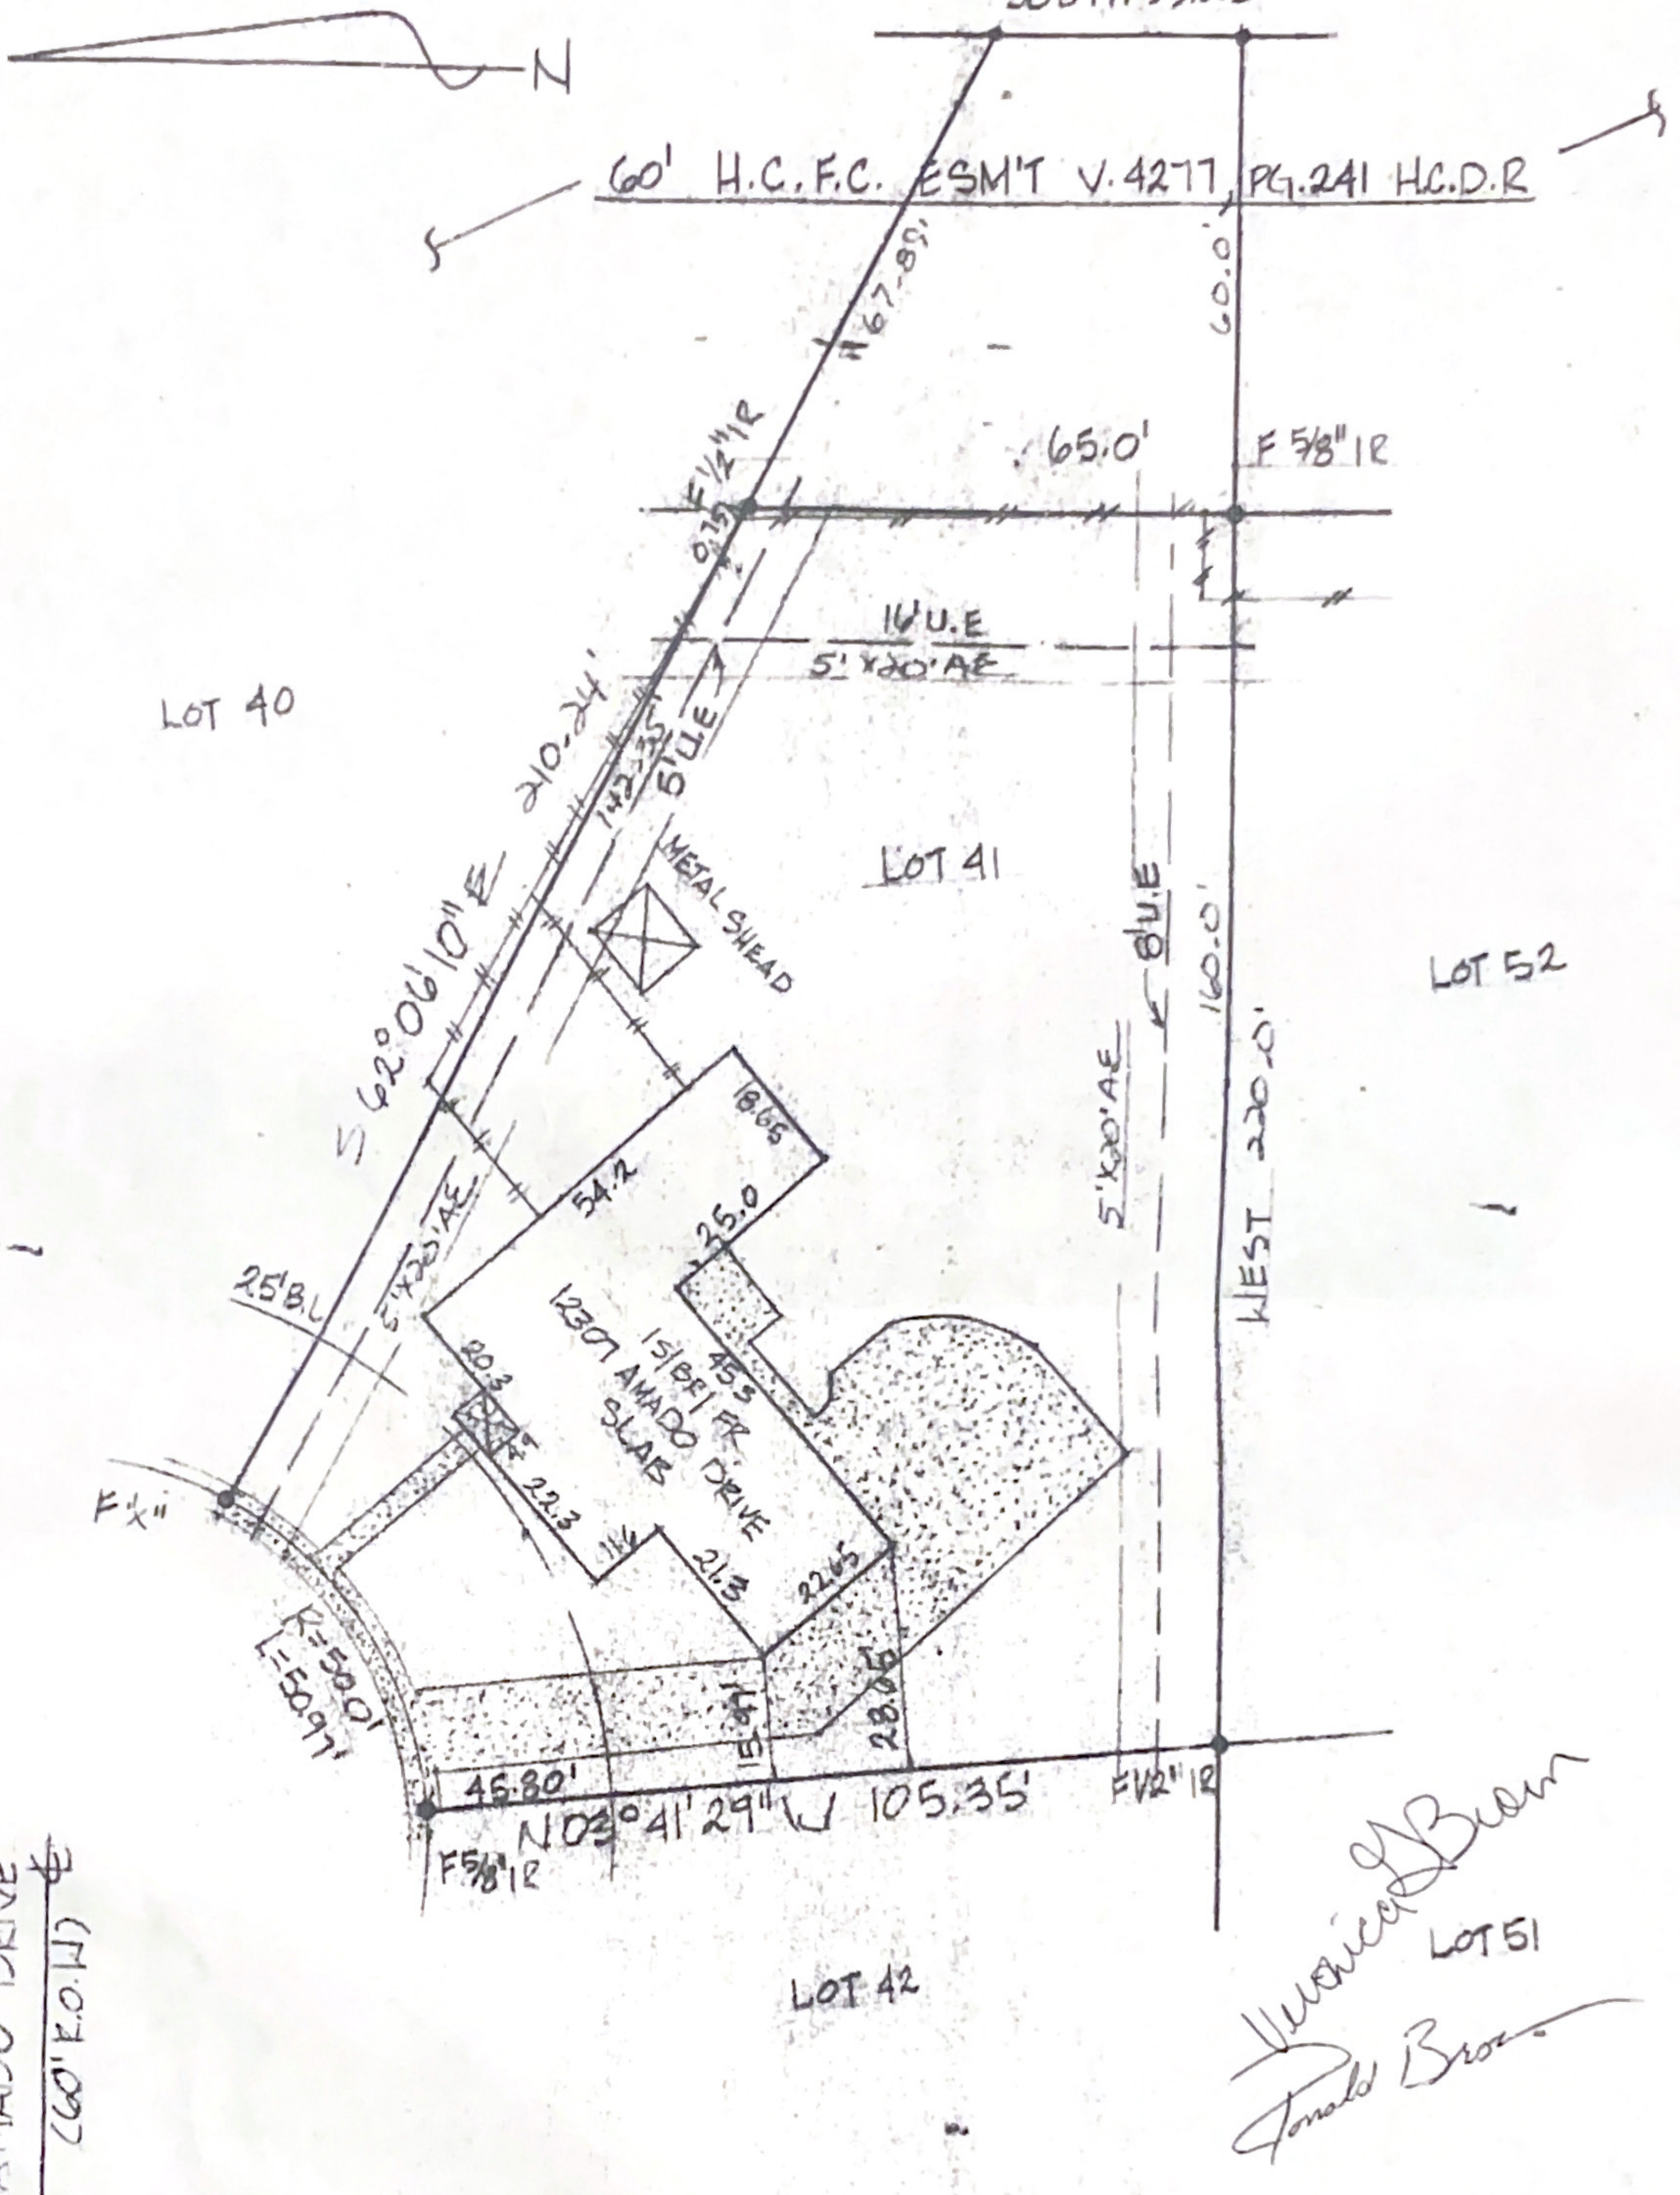

AMADO DRIVE
(60' E.O.W.)

Veronica G. Brown
Ronald Brown

I certify that the above plat is a true representation of a survey made on the ground under my supervision of Lot 41 Block 18 in BARWOOD, SECTION 1 recorded in Vol. 192 Page 11 of the Map Records of HARRIS County, Texas and out of the _____ Survey A. Owners RONALD & VERONICA G. BROWN GF# 9940306053 Date 10-18-99 F.B. _____ This Property is located in flood insurance rate map zone X as per map 44201004305 dated 1996 Bearing Reference FEAR PL Scale 1" = 30'



F. McConnell