


GF NO. CTH-WD-CTH09490940 CHICAGO TITLE
 ADDRESS: 2943 SMOKEY FOREST LANE
 SPRING, TEXAS 77386
 BORROWER: REED WATSON SPENCER AND
 AMY BLAKE SPENCER

LOT 20, BLOCK 3 IMPERIAL OAKS PARK, SECTION 11

ACCORDING TO THE MAP OR PLAT THEREOF RECORDED
 IN CABINET Y, SHEET 189 OF THE MAP RECORDS
 OF MONTGOMERY COUNTY, TEXAS

SCALE: 1" = 30'

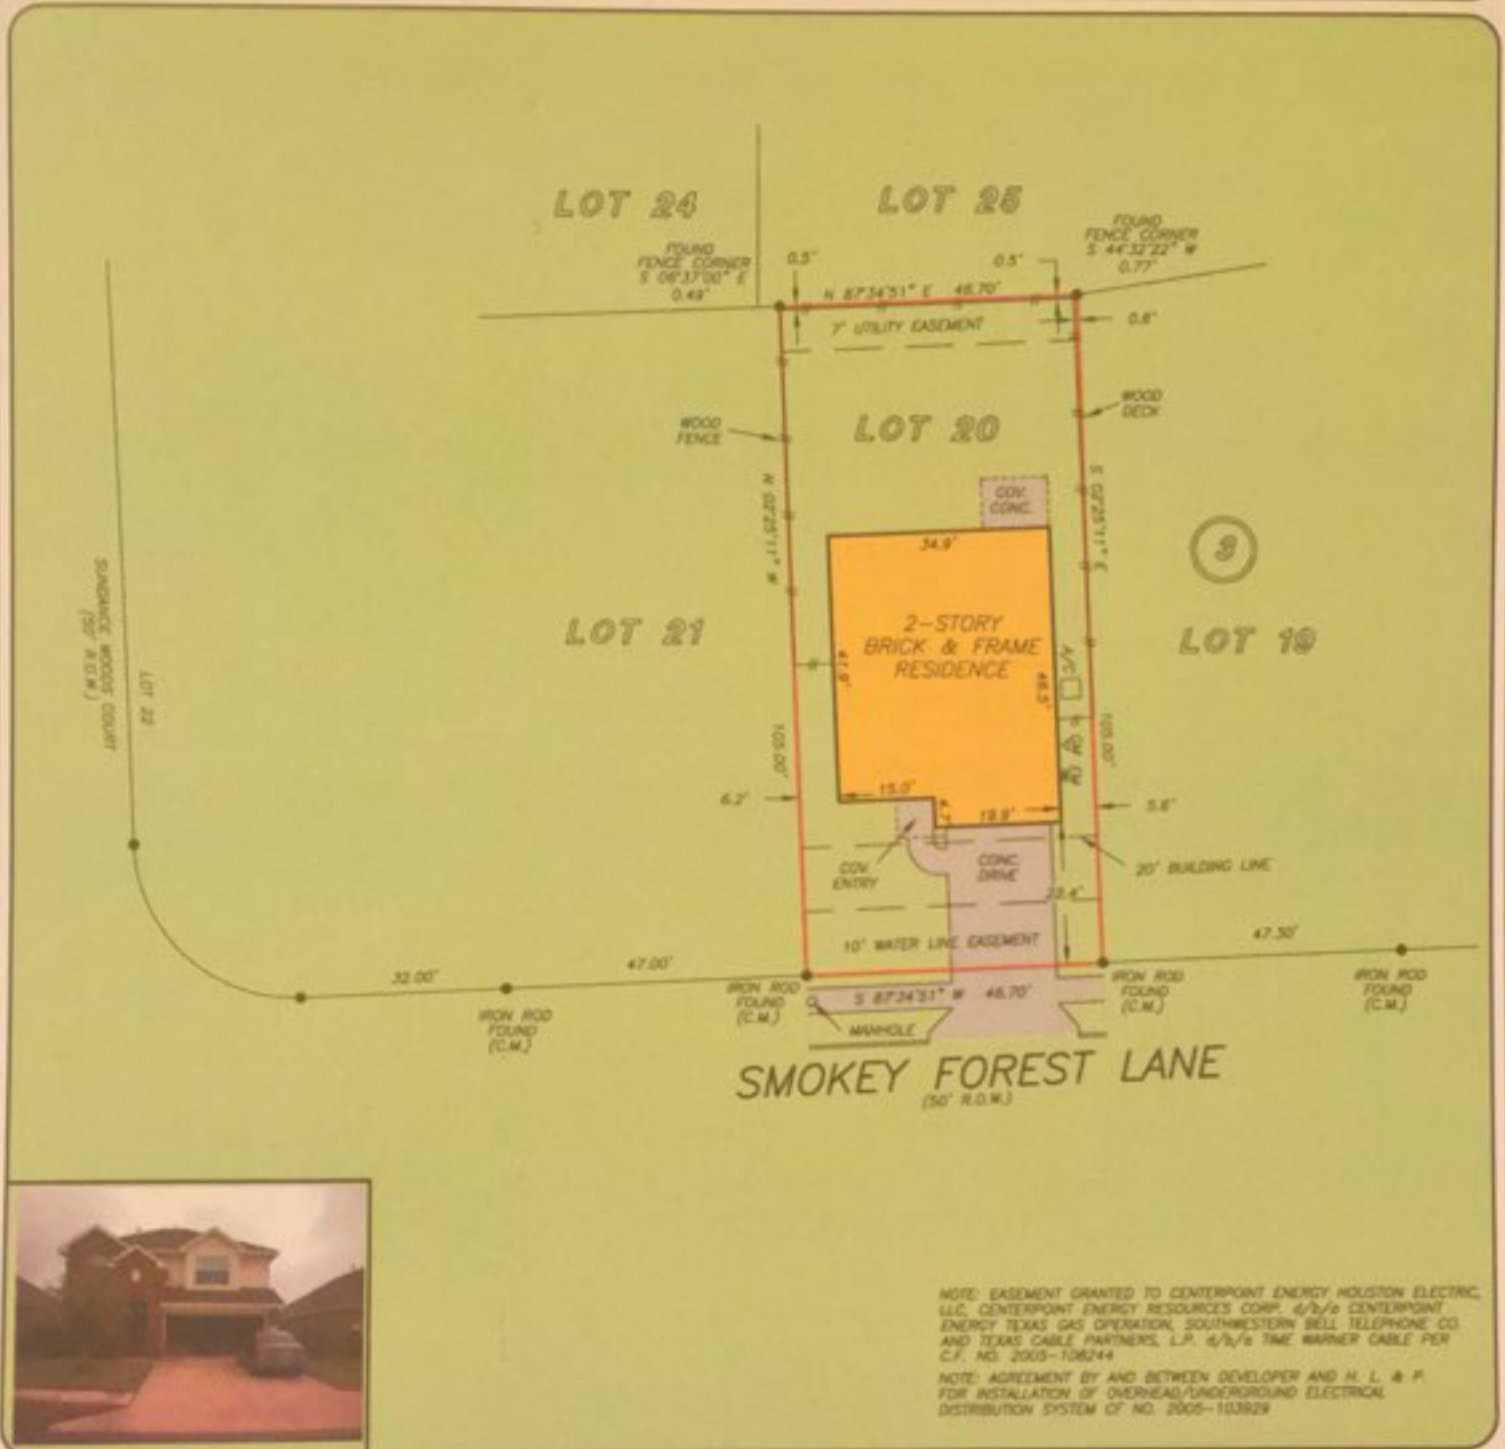

THIS PROPERTY DOES NOT LIE WITHIN THE 100 YEAR FLOOD PLAIN AS PER FIRM PANEL NO. 48339C 0545 F MAP REVISION 12-19-1998 ZONE X BASED ONLY ON VISUAL EXAMINATION OF MAPS. INACCURACIES OF FEMA MAPS PREVENT EXACT DETERMINATION WITHOUT DETAILED FIELD STUDY

A SUBSURFACE INVESTIGATION WAS BEYOND THE SCOPE OF THIS SURVEY

RECORD BEARING: CABINET Y, SHEET 189, M.C.M.R.

DRAWN BY: VT

I HEREBY CERTIFY THAT THIS SURVEY WAS MADE ON THE GROUND, THAT THIS PLAT CORRECTLY REPRESENTS THE FACTS FOUND AT THE TIME OF SURVEY AND THAT THERE ARE NO ENCROACHMENTS APPARENT ON THE GROUND EXCEPT AS SHOWN HEREON. THIS SURVEY IS CERTIFIED FOR THIS TRANSACTION ONLY AND ABSTRACTING PROVIDED IN THE ABOVE REFERENCED TITLE COMMITMENT WAS RELIED UPON IN PREPARATION OF THIS SURVEY.

TERRANCE MISH
 PROFESSIONAL LAND SURVEYOR
 NO. 4981
 JOB NO. 09-11831
 OCTOBER 23, 2009



KELLEN WILLIAMS
 The Woodlands

ANN DEE BRAJMS
 281-364-1588

Chicago Title Insurance Company

DEBBIE POWERS
 281-364-8110



PRECISION SURVEYORS, INC.

1-800-LANDSURVEY 281-496-1586
 1-800-526-3787 FAX 281-496-1867
 14825 MEMORIAL DRIVE SUITE 8100 HOUSTON, TEXAS 77079