


8

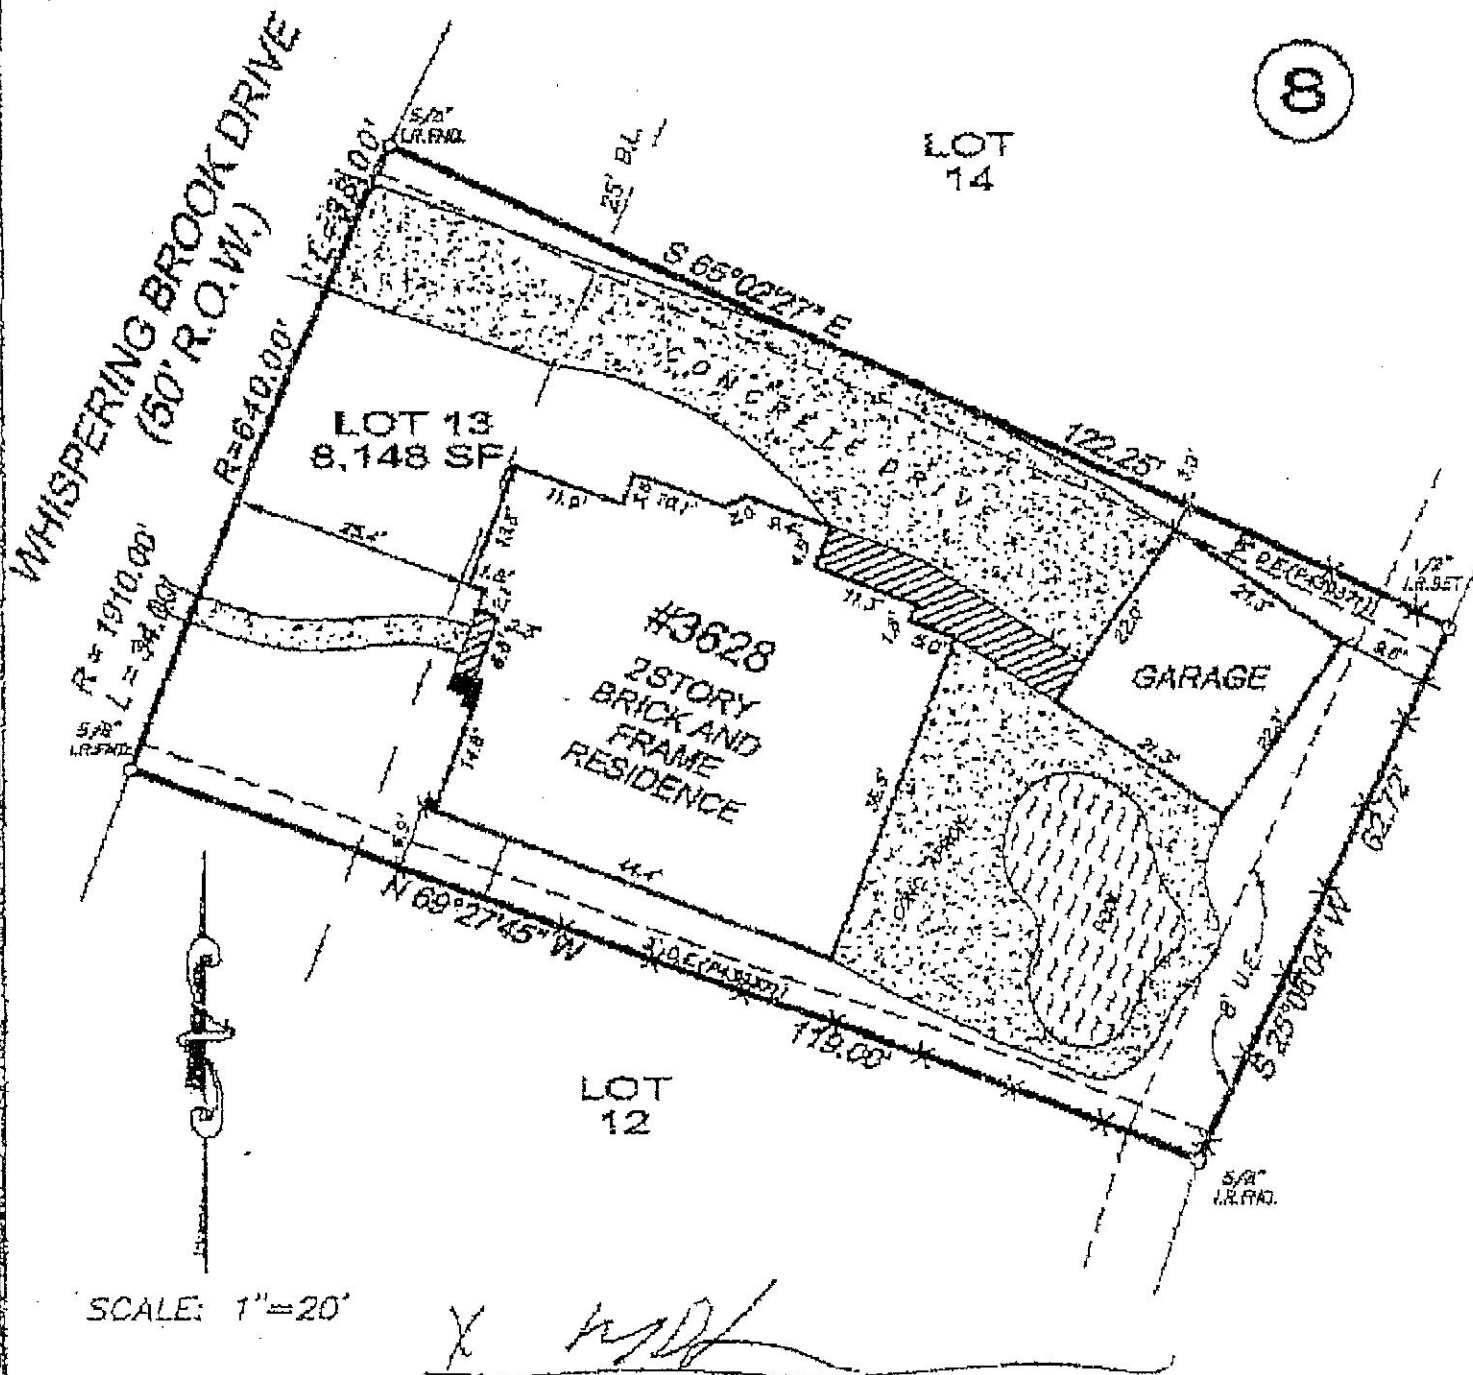

H.L. & P. Agreement as set forth in instrument recorded under Clerk's File No. N035044 of the Real Property Records of Harris County, Texas.

[Signatures]

ALL BEARING BASED ON RECORDED PLAT

THIS SURVEY HAS BEEN COMPILED IN ACCORDANCE WITH INFORMATION CONTAINED IN THE TITLE COMMITMENT REFERENCED IN OF NO.:

TX03-177B03-4080

LOT: 13	BLOCK: 8	SECTION: 7	SUBDIVISION: GREENTREE VILLAGE	DOES NOT Zone X
REGISTRATION: VOLUME 346, PAGE 138, M.R.H.C.T.			COUNTY: HARRIS	STATE: TEXAS
LENDER:		TITLE CO.:		4820(CDS)CJ
		FIRST AMERICAN TITLE		11-05-98
PURCHASER: MICHAEL D. LEON AND HELENE O. LEON				JOB NO.
ADDRESS: 3628 WHISPERING BROOK DRIVE, KINGWOOD, TEXAS 77346				AC031375

FIELD WORK