


LOT AREA	8750 S.F.	FRONT SOD AREA	2338 S.F.
HOUSE & GARAGE	3809 S.F.	REAR SOD AREA	2458 S.F.
DRIVES, WALKS, & PATIOS	586 S.F.	CONC. IN PARKWAY	521 S.F.
TOTAL	4195 S.F.	MINIMUM SLAB ELEVATION	129.35 MEAN SEA LEVEL
% LOT COVERAGE	47.9 %		

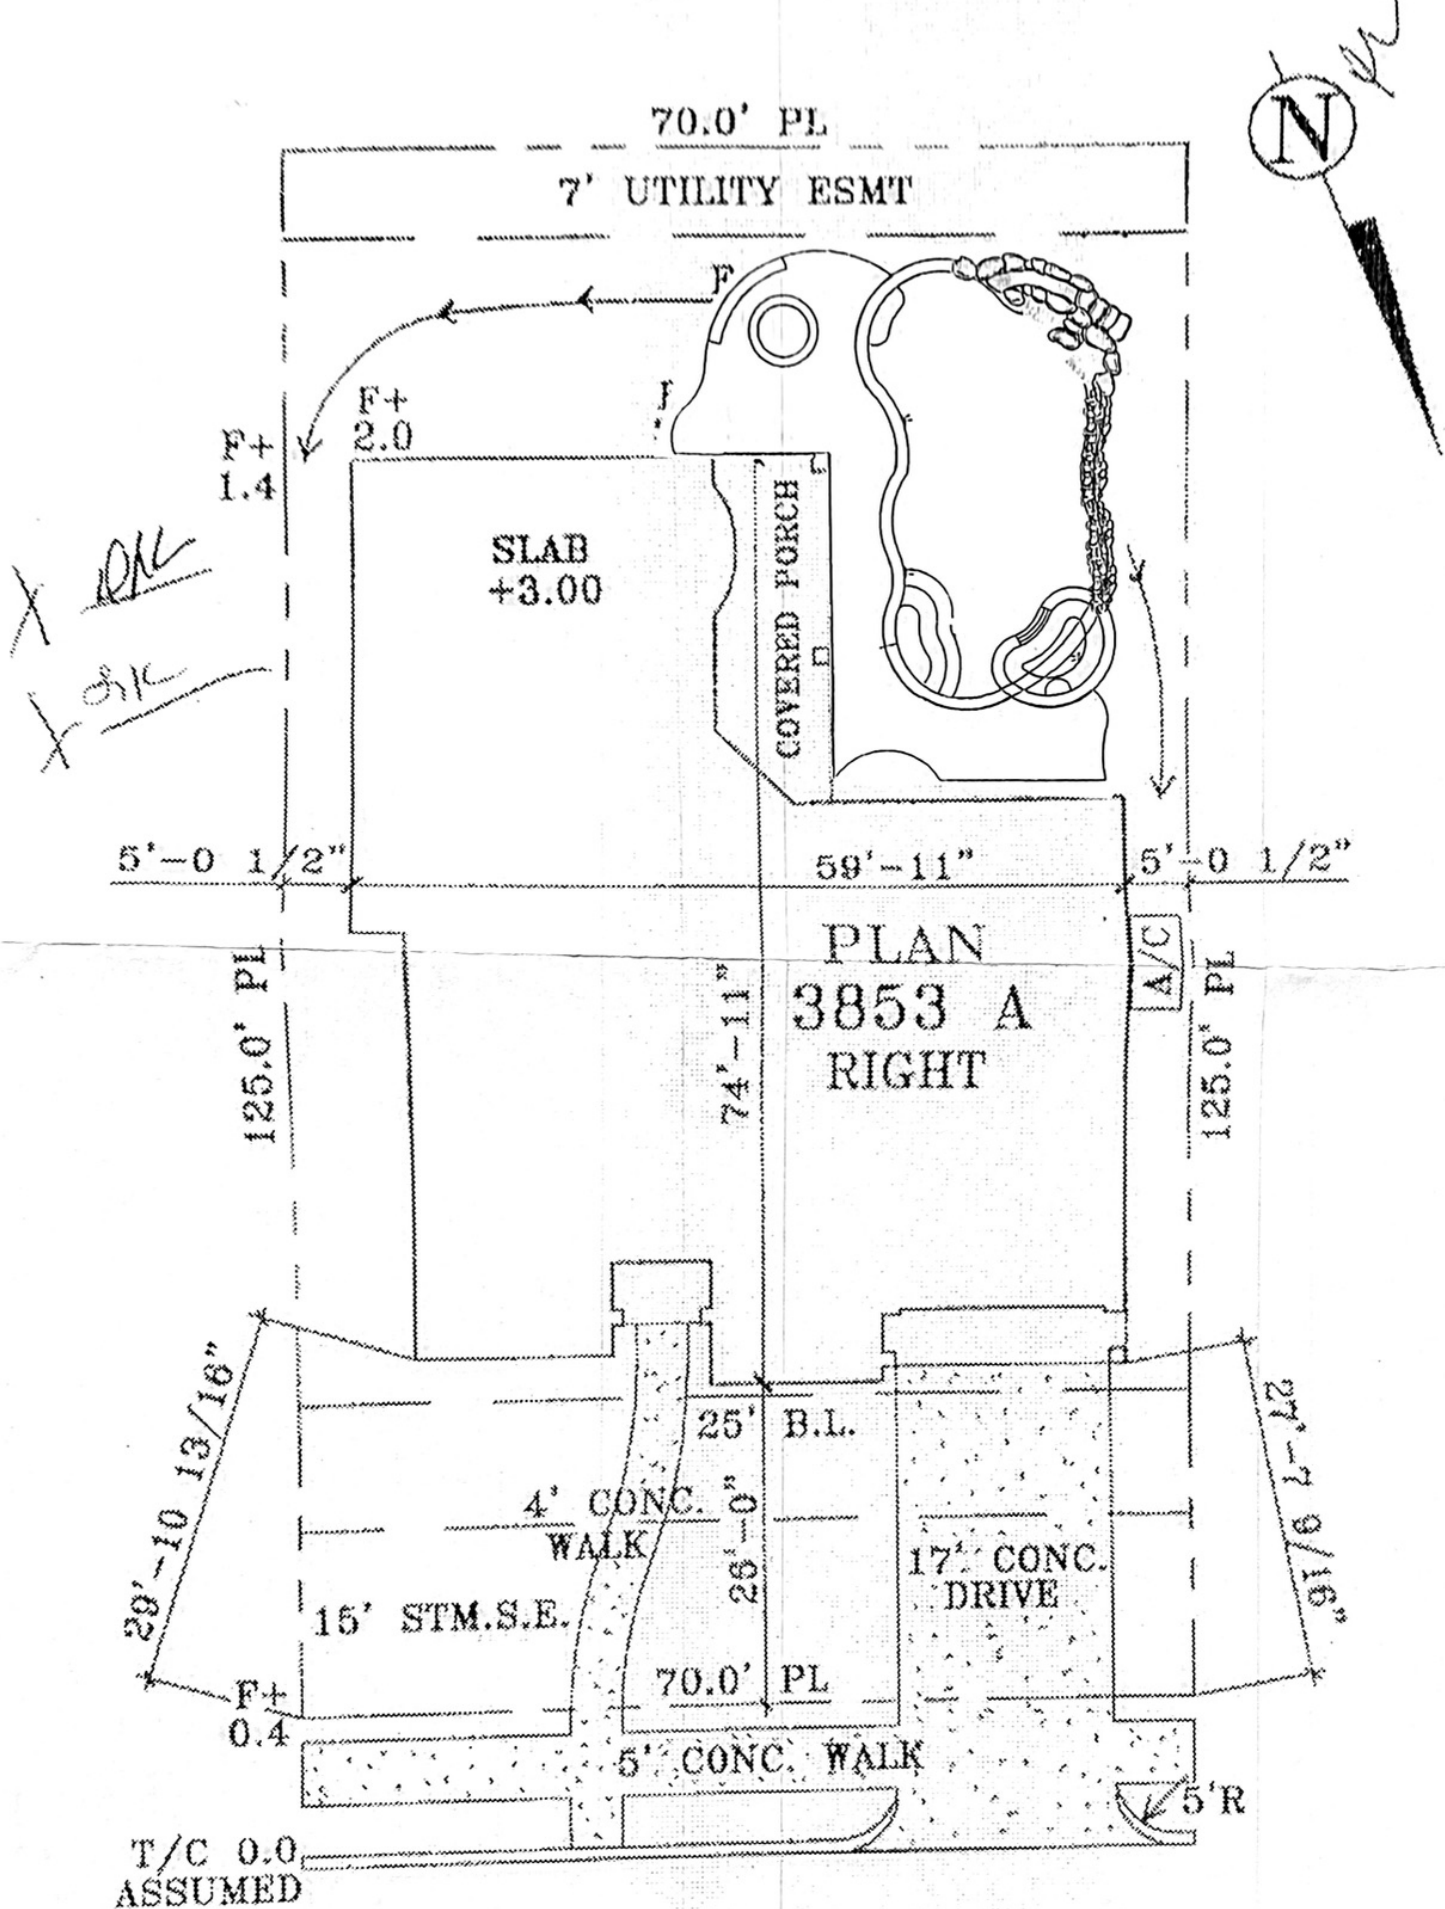

ADDRESS 26019 SEBEY RIDGE LANE
 LOT 14 BLOCK 5 SECTION 17
 NEIGHBORHOOD CINCO RANCH SOUTHWEST
 COMMUNITY CINCO RANCH
 DATE 4-3-2008

JOB 14091-51-H514
 PLAN 3853 A RIGHT
 HOUSE S.F. 4232
 GARAGE 3 CAR TANDEM
 SCALE 1/16"=1'-0"U.N.O.



ALL INFORMATION ON THIS PLOT PLAN INCLUDING ANY SQUARE FOOTAGE CALCULATIONS, SITE ELEVATIONS, AND PROPOSED GRADING IS PRELIMINARY AND APPROXIMATE. ACTUAL CONSTRUCTION OF THE STRUCTURE ON SITE MAY DEVIATE FROM THE PLOT PLAN