


GF NO. BR10110265 OLD REPUBLIC TITLE
 ADDRESS: 14714 OAK BLUFF COURT
 HOUSTON, TEXAS 77070
 BORROWER: NATALIE A. WEED

SCALE: 1" = 30'

LOT 20, BLOCK 2 HUNTERWOOD FOREST, SECTION 2

ACCORDING TO THE MAP OR PLAT THEREOF RECORDED
 IN VOLUME 273, PAGE 137 OF THE MAP RECORDS
 OF HARRIS COUNTY, TEXAS

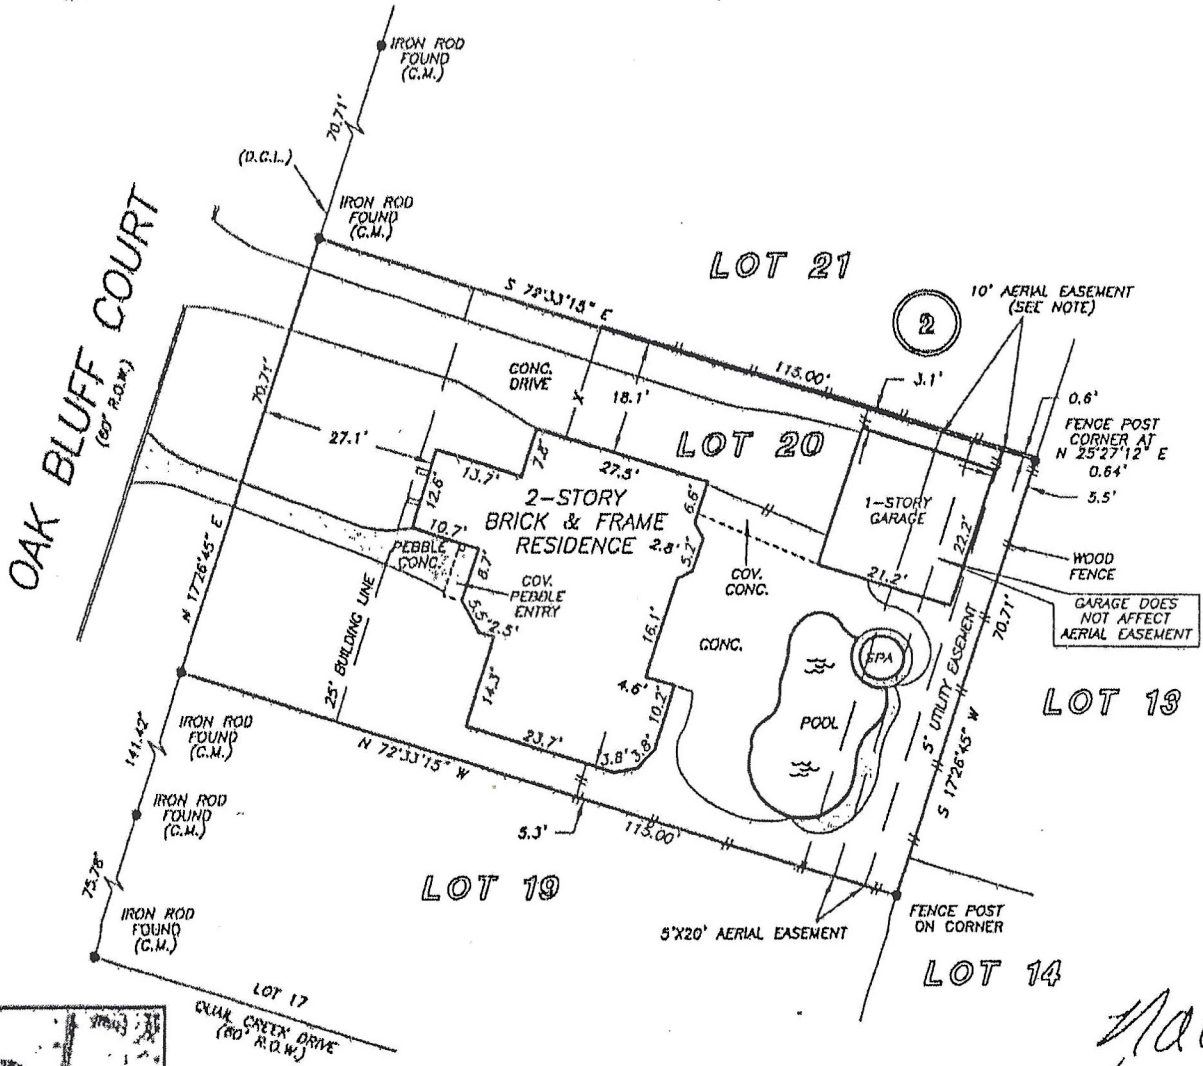

Handwritten: Now
 7/29-11

NOTE: AN UNOBSTRUCTED AERIAL EASEMENT 10' IN WIDTH EXTENDING UPWARD FROM AN INCINED PLANE BEGINNING AT A HEIGHT OF 15' ABOVE THE GROUND ADJACENT TO THE 5' UTILITY EASEMENT AND CONTINUES OUTWARD TO A HEIGHT OF 19'-2" AS PER INSTRUMENT RECORDED IN CF NO. F844912.



THIS PROPERTY DOES NOT lie within the 100 YEAR FLOOD PLAIN AS PER FEMA PANEL NO. 48201G 0430 L MAP REVISION: 08/18/07 ZONE X BASED ONLY ON VISUAL EXAMINATION OF MAPS. INACCURACIES OF FEMA MAPS PREVENT EXACT DETERMINATION WITHOUT DETAILED FIELD STUDY

A SUBSURFACE INVESTIGATION WAS BEYOND THE SCOPE OF THIS SURVEY

D.C.L. = DIRECTIONAL CONTROL LINE
 RECORD BEARING: VOL. 273, PG. 137 H.C.M.R.

DRAWN BY: VG

I HEREBY CERTIFY THAT THIS SURVEY WAS MADE ON THE GROUND, THAT THIS PLAT CORRECTLY REPRESENTS THE FACTS FOUND AT THE TIME OF SURVEY AND THAT THERE ARE NO ENCROACHMENTS APPARENT ON THE GROUND, EXCEPT AS SHOWN HEREON. THIS SURVEY IS CERTIFIED FOR THIS TRANSACTION ONLY AND ABSTRACTING PROVIDED IN THE ABOVE REFERENCED TITLE COMMITMENT WAS RELIED UPON IN PREPARATION OF THIS SURVEY.

TERRANCE MISH
 PROFESSIONAL LAND SURVEYOR
 NO. 4881
 JOB NO. 11-06027
 JULY 11, 2011



COMMERCIAL REALTORS

MARGARET NUIE
 281-378-1800

OLD REPUBLIC

LEAH KREMLING
 281-893-6110

COLTON HUTCHINS
 832-249-9646

