


JERICO FOUNDATION REPAIRS

ADDRESS 11522 Riverview Way KEY MAP 489 N
 NAME William & Judy Davison PHONE 713-858-9400
 CALCULATED BY Dallas Duffy DATE 4-8-22

Elevations Taken 9-25-19

Elevations Taken 4-8-22

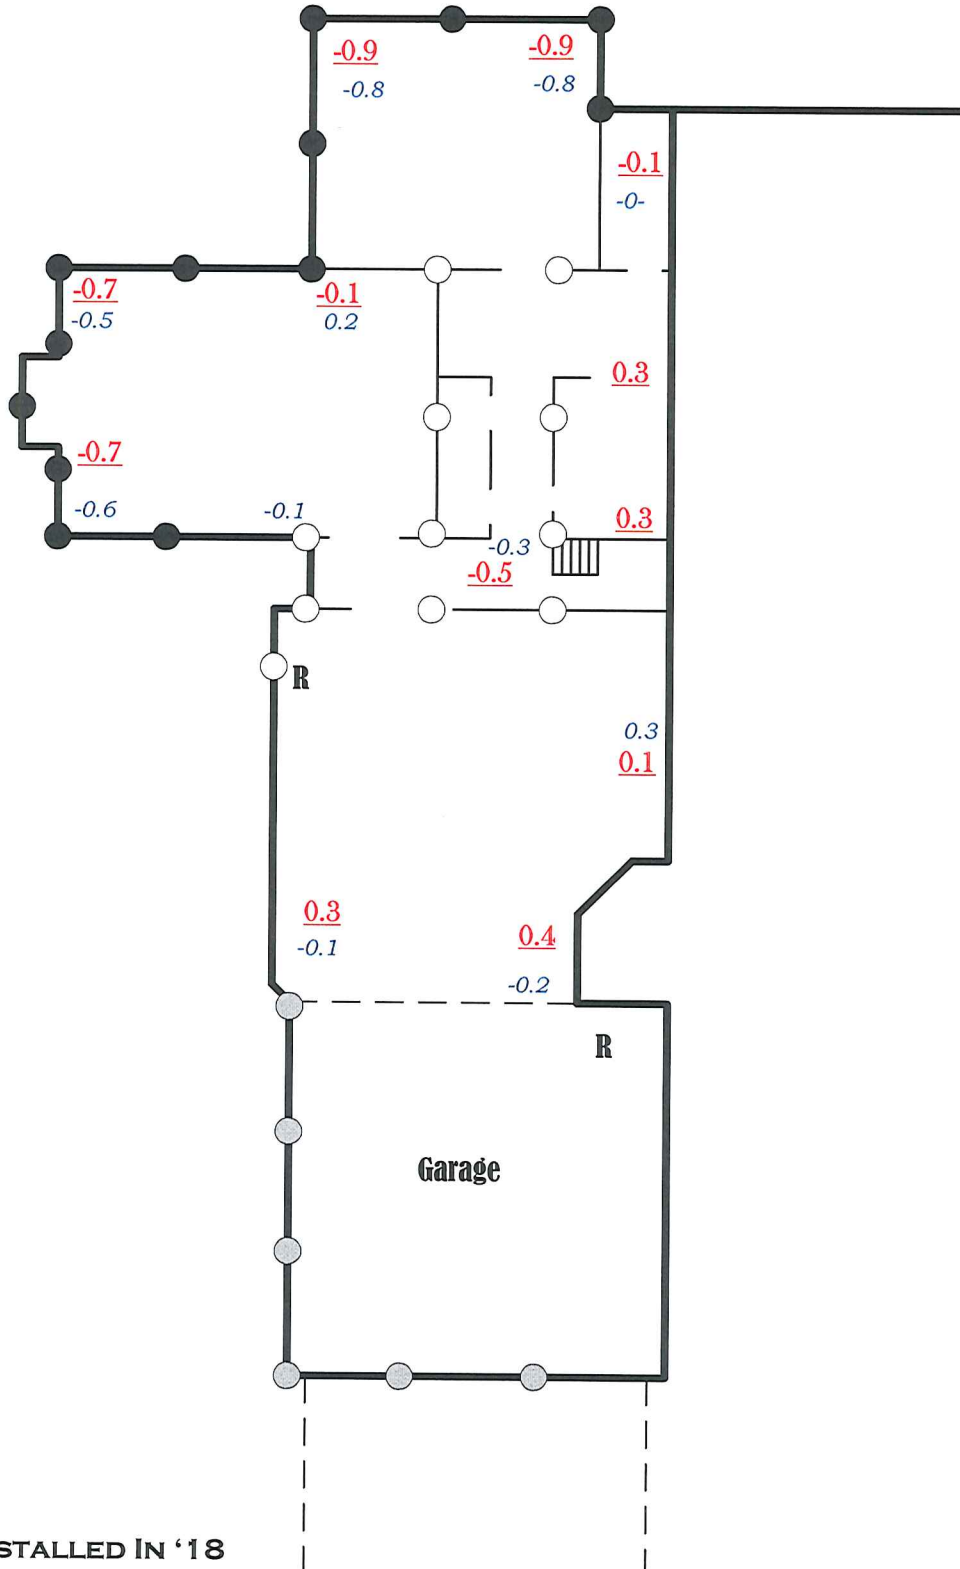

- = PILINGS INSTALLED IN '18
- = PILINGS INSTALLED IN '14

EXTERIOR PILINGS -
 INTERIOR PILINGS -
 ADJUSTMENTS -
 TUNNELING -
 TOTAL COST -

SCALE 1" = 10'
 STORY TWO
 BRICK YES