


HOUSE, GARAGE & PORCHES	3569 S.F.	REAR SOD AREA	2323 S.F.
DRIVES, WALKS, & PATIOS	932 S.F.	CONC. IN PARKWAY	499 S.F.
TOTAL	4501 S.F.	// // //	
% LOT COVERAGE	55.4 %	CEDAR FENCE	
HOUSE+GARAGE+LOT AREA	38.6 %		

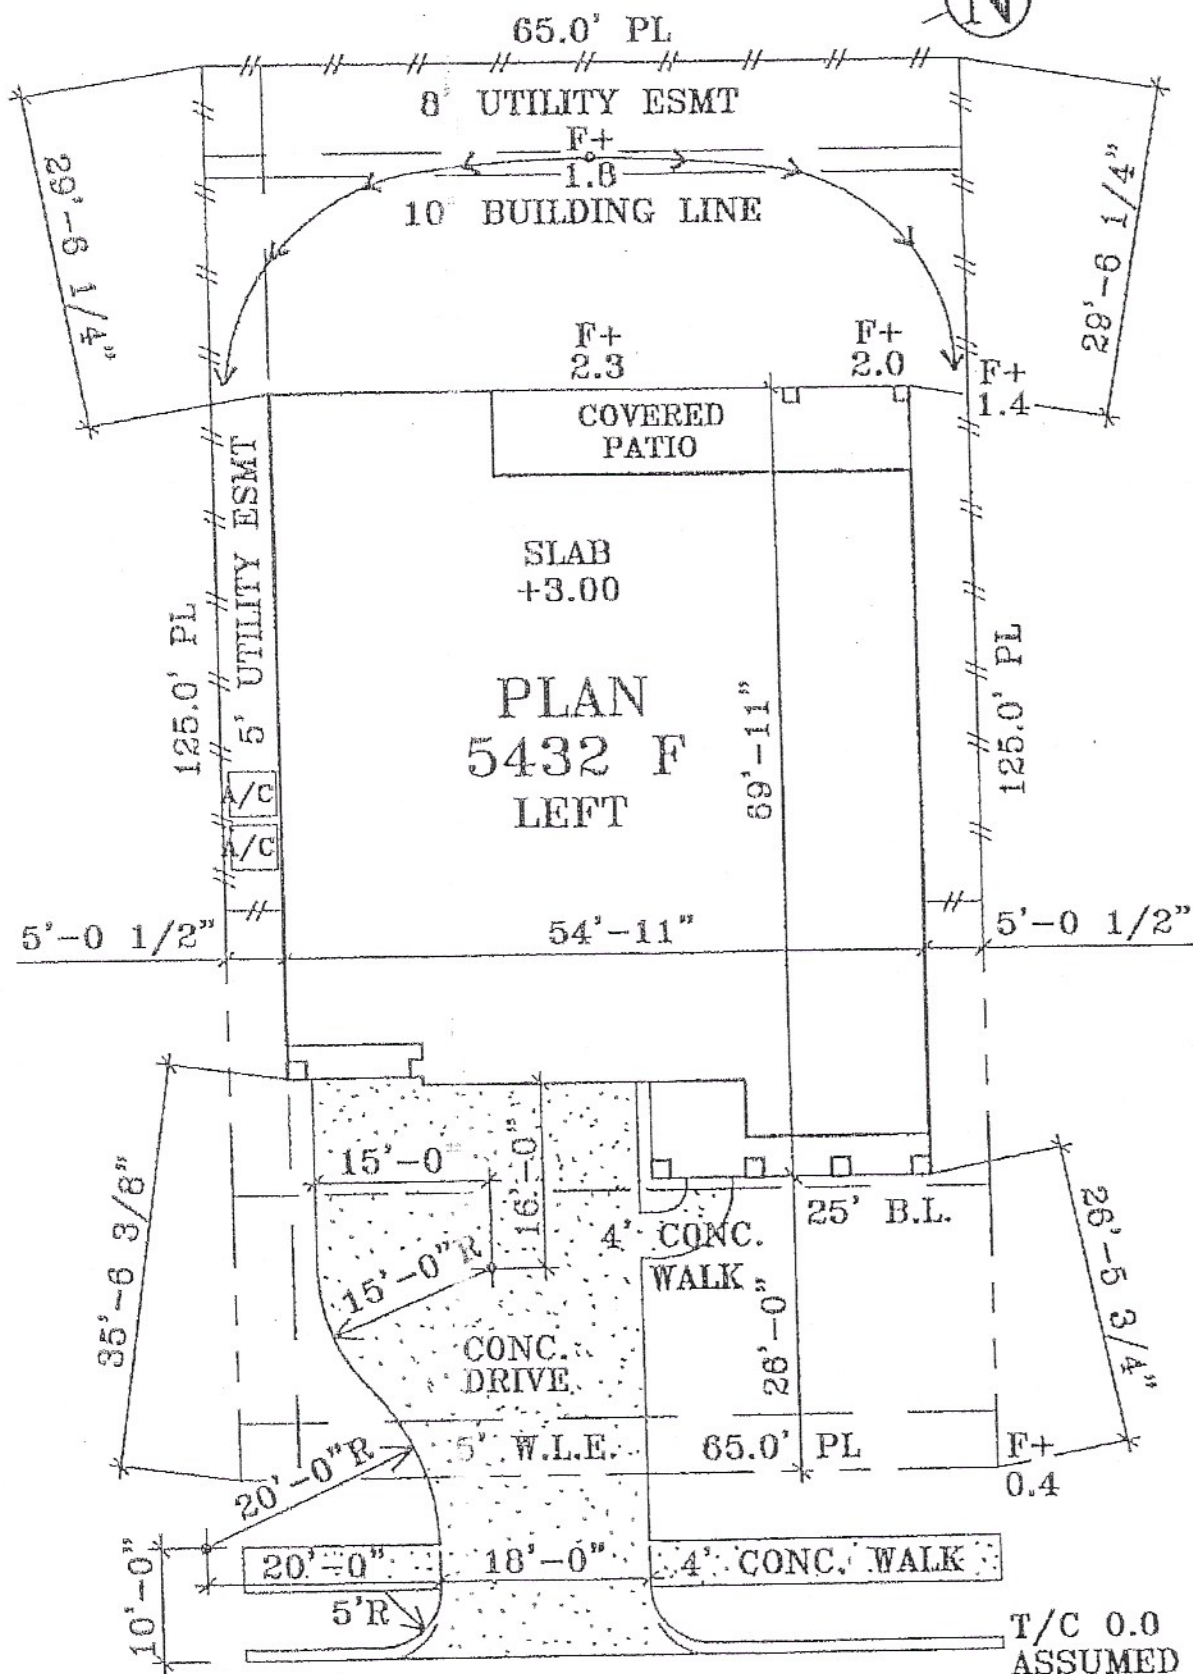

ADDRESS 1106 PARKERS CREEK LANE  
 LOT 14 BLOCK 3 SECTION 2  
 NEIGHBORHOOD WEST RANCH LAKE RIDGE  
 COMMUNITY WEST RANCH  
 DATE 4-3-2014 *hk*

JOB 4498-52-B314  
 PLAN 5432 F LEFT  
 HOUSE S.F. 3749  
 GARAGE 3 CAR  
 SCALE 1/16"=1'-0" U.N.O.

ALL INFORMATION ON THIS PLOT PLAN INCLUDING ANY SQUARE FOOTAGE CALCULATIONS, SITE ELEVATIONS, AND PROPOSED GRADING IS PRELIMINARY AND APPROXIMATE. ACTUAL CONSTRUCTION OF THE STRUCTURE ON SITE MAY DEVIATE FROM THE PLOT PLAN

**VILLAGE BUILDERS**