


GF NO. 0311717149 STEWART TITLE
ADDRESS: 3902 SALVADOR STREET
PASADENA, TEXAS 77504
BORROWER: MARCO A. ZALDIVAR

LOT 22, BLOCK 1 VISTA VILLAS, SECTION 4

ACCORDING TO THE MAP OR PLAT THEREOF RECORDED
IN VOLUME 231, PAGE 144 OF THE MAP RECORDS
OF HARRIS COUNTY, TEXAS

SCALE: 1" = 30'

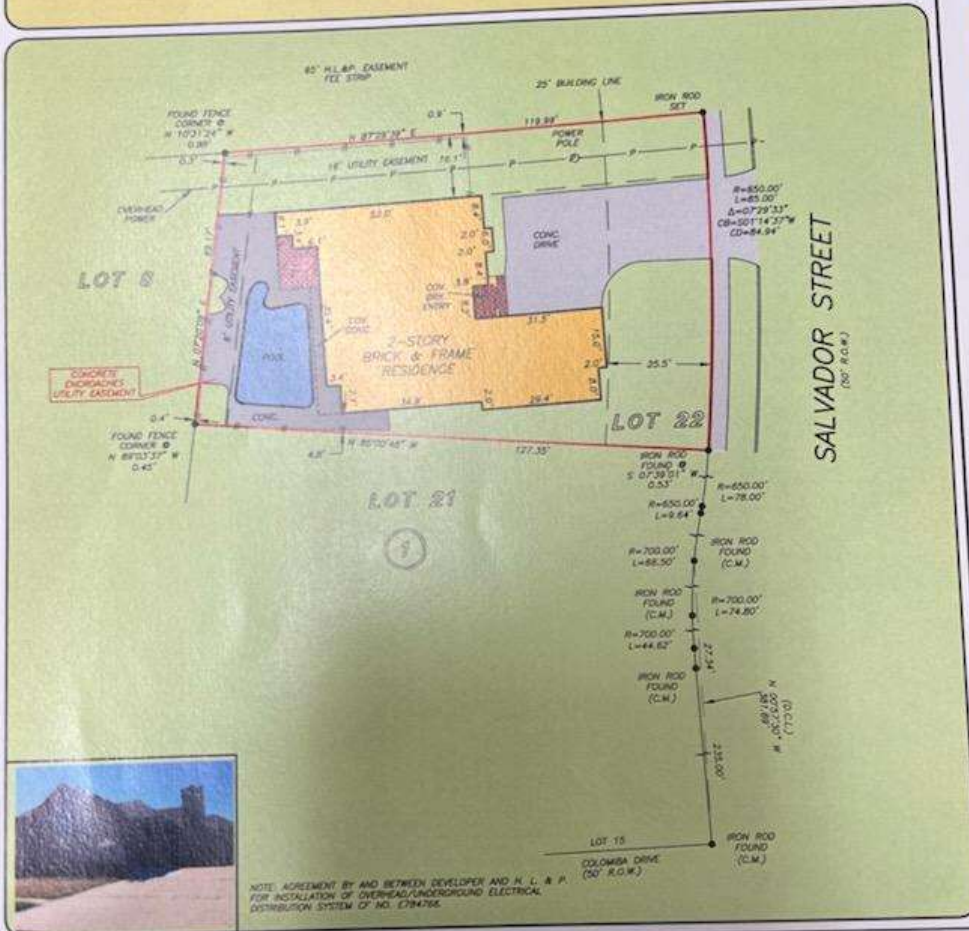

THIS PROPERTY DOES NOT LIE WITHIN THE 100 YEAR FLOOD PLAIN AS PER FIRM PANEL NO. 48201C 0820 L MAP REVISION: 06/18/07 ZONE X BASED ONLY ON VISUAL EXAMINATION OF MAPS. INACCURACIES OF FEMA MAPS PREVENT EXACT DETERMINATION WITHOUT DETAILED FIELD STUDY

A SUBSURFACE INVESTIGATION WAS BEYOND THE SCOPE OF THIS SURVEY

D.C.L. = DIRECTIONAL CONTROL LINE
RECORD BEARING VOL. 231, PG. 144, H.C.M.R.

DRAWN BY: AL

I HEREBY CERTIFY THAT THIS SURVEY WAS MADE ON THE GROUND, THAT THIS PLAT CORRECTLY REPRESENTS THE FACTS FOUND AT THE TIME OF SURVEY AND THAT THERE ARE NO ENCROACHMENTS APARENT ON THE GROUND, EXCEPT AS SHOWN HEREON. THIS SURVEY IS CERTIFIED FOR THIS TRANSACTION ONLY AND ABSTRACTS PROVIDED IN THE ABOVE REFERENCED TITLE COMMITMENT WAS RELIED UPON IN PREPARATION OF THIS SURVEY.

TERRANCE MISH
PROFESSIONAL LAND SURVEYOR
NO. 4881
JOB NO. 71-08318
OCTOBER 24, 2011



Beyer Realty
James Potenza
832-772-6388



StarTex
Title Company
Kathleen Cullen
713-464-1320



PRECISION
surveyors

1-800-LANDSURVEY
www.precisionsurveyors.com
281-466-1388 FAX 281-486-1867 210-829-4941 FAX 210-829-1555
1409 MEMORIAL DRIVE SUITE 2100 HOUSTON, TEXAS 77019 1777 HE LOOP 410 SUITE 800 SAN ANTONIO, TEXAS 78217